
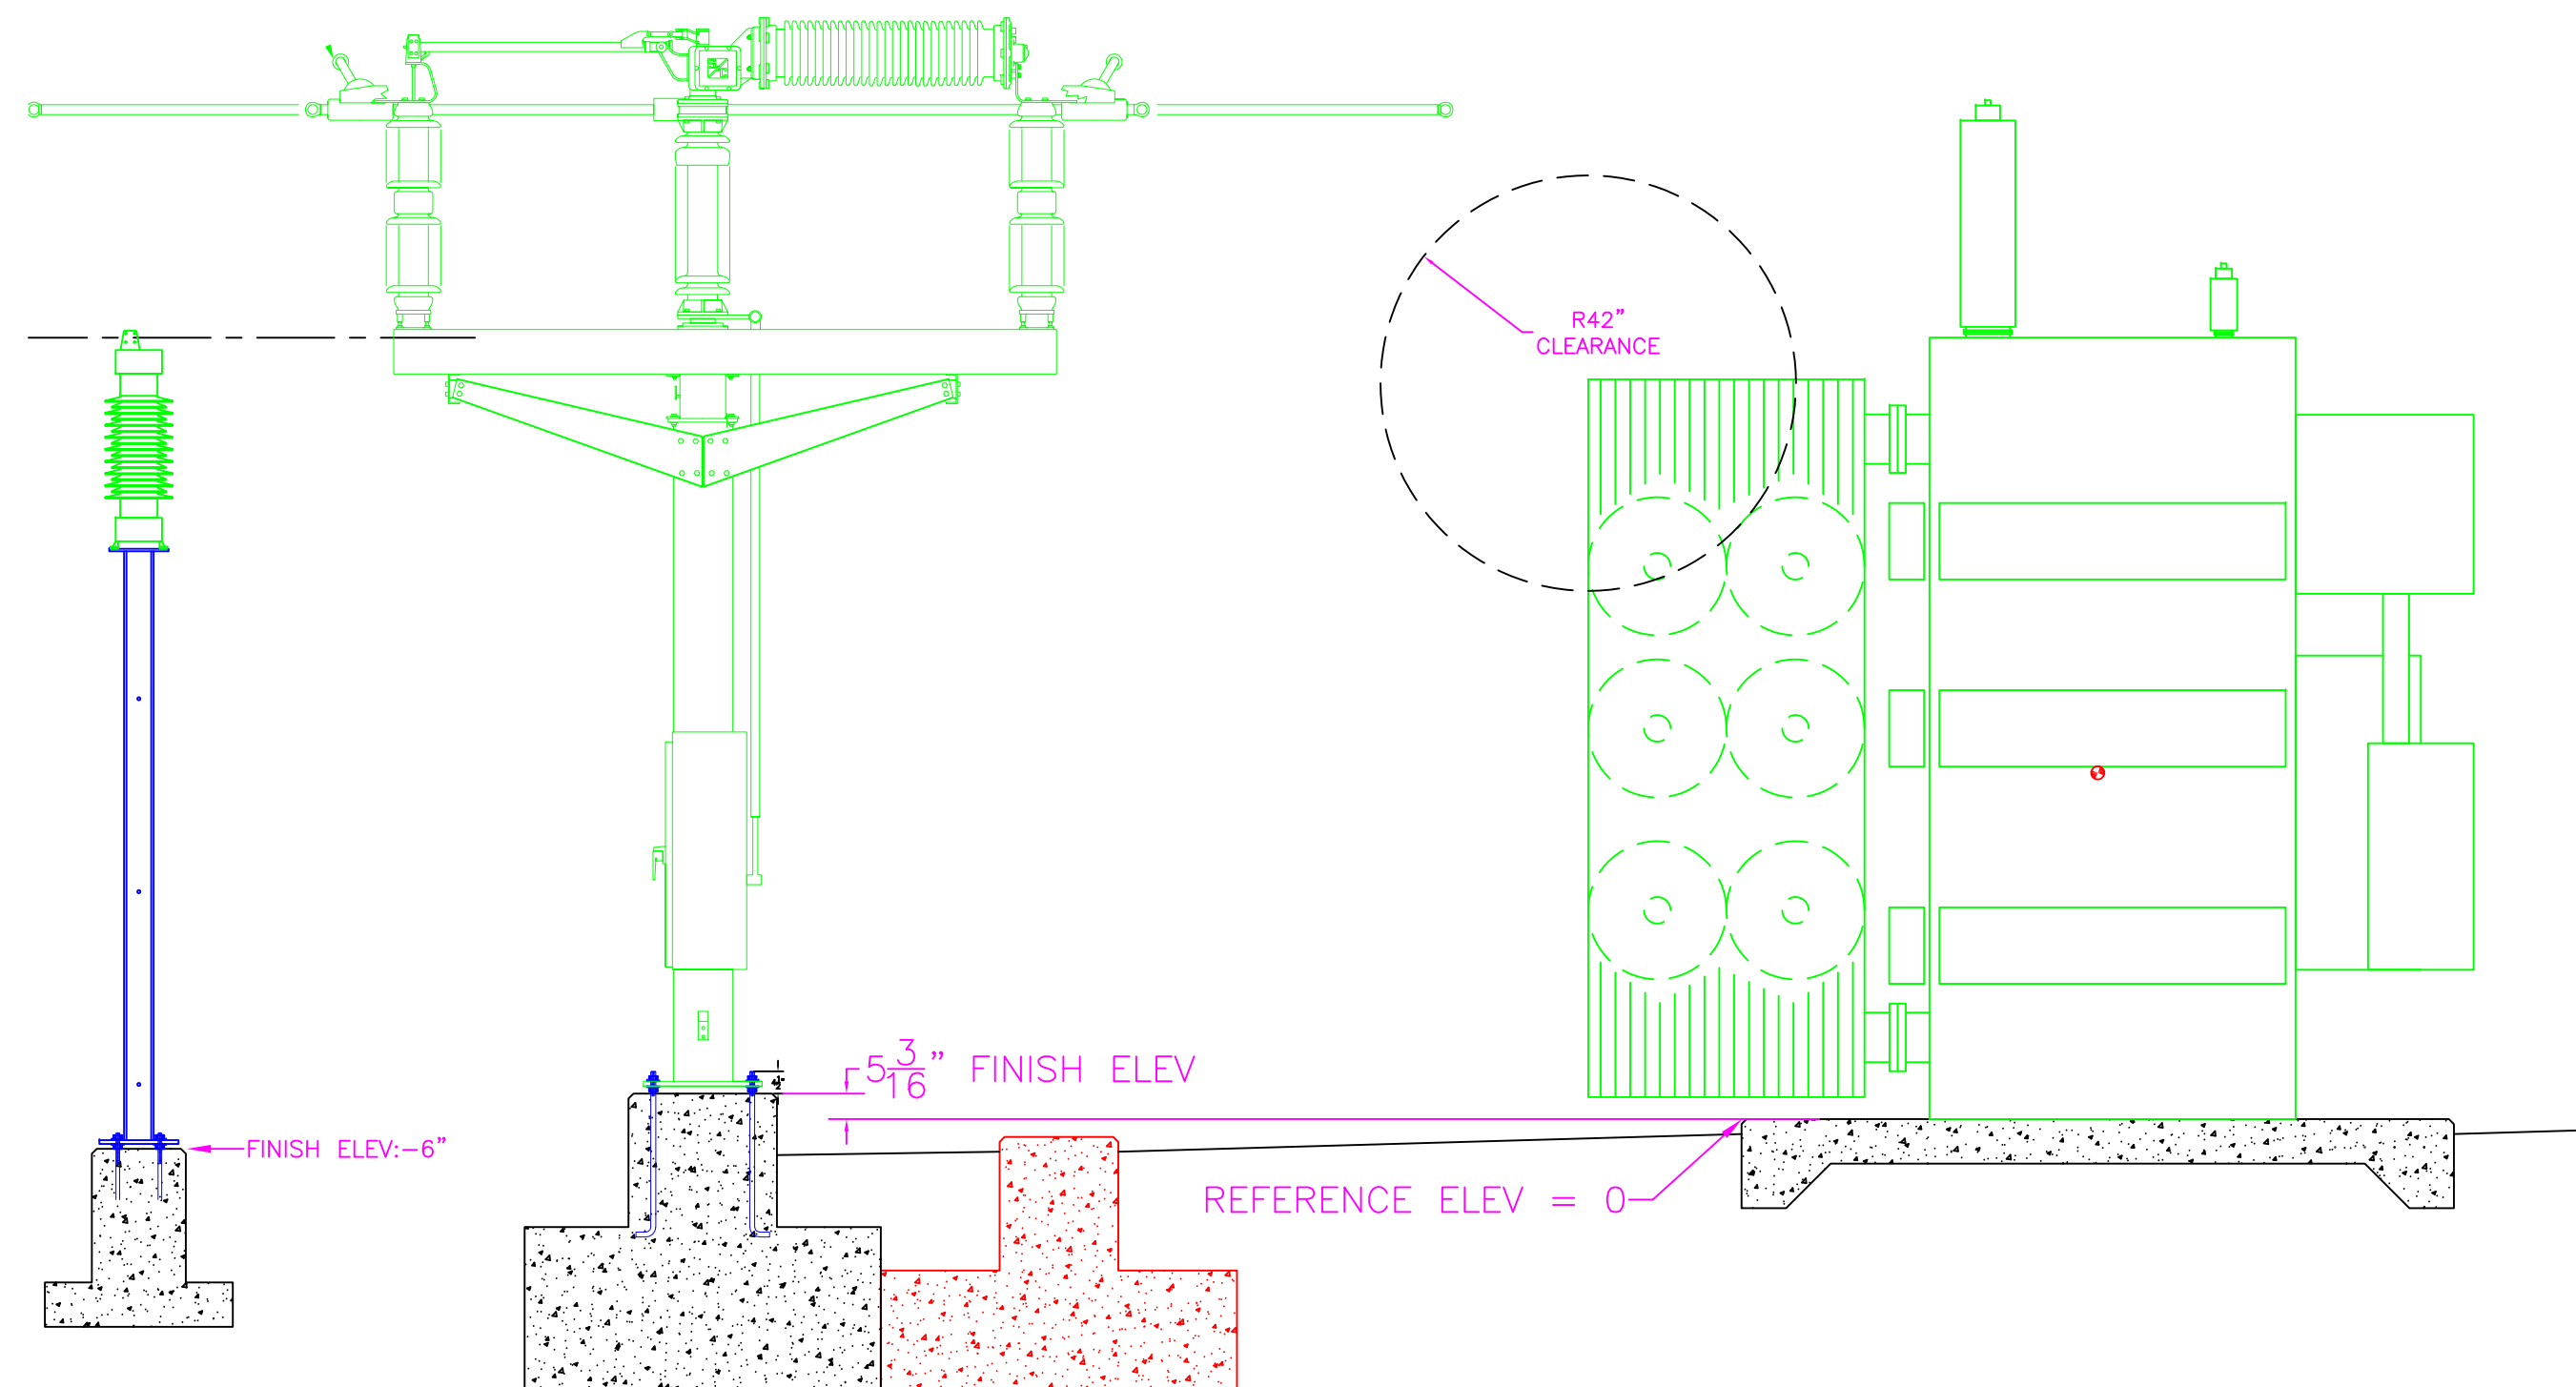


PLAN VIEW  
NEW FOUNDATIONS  
SEE DWG E4-2

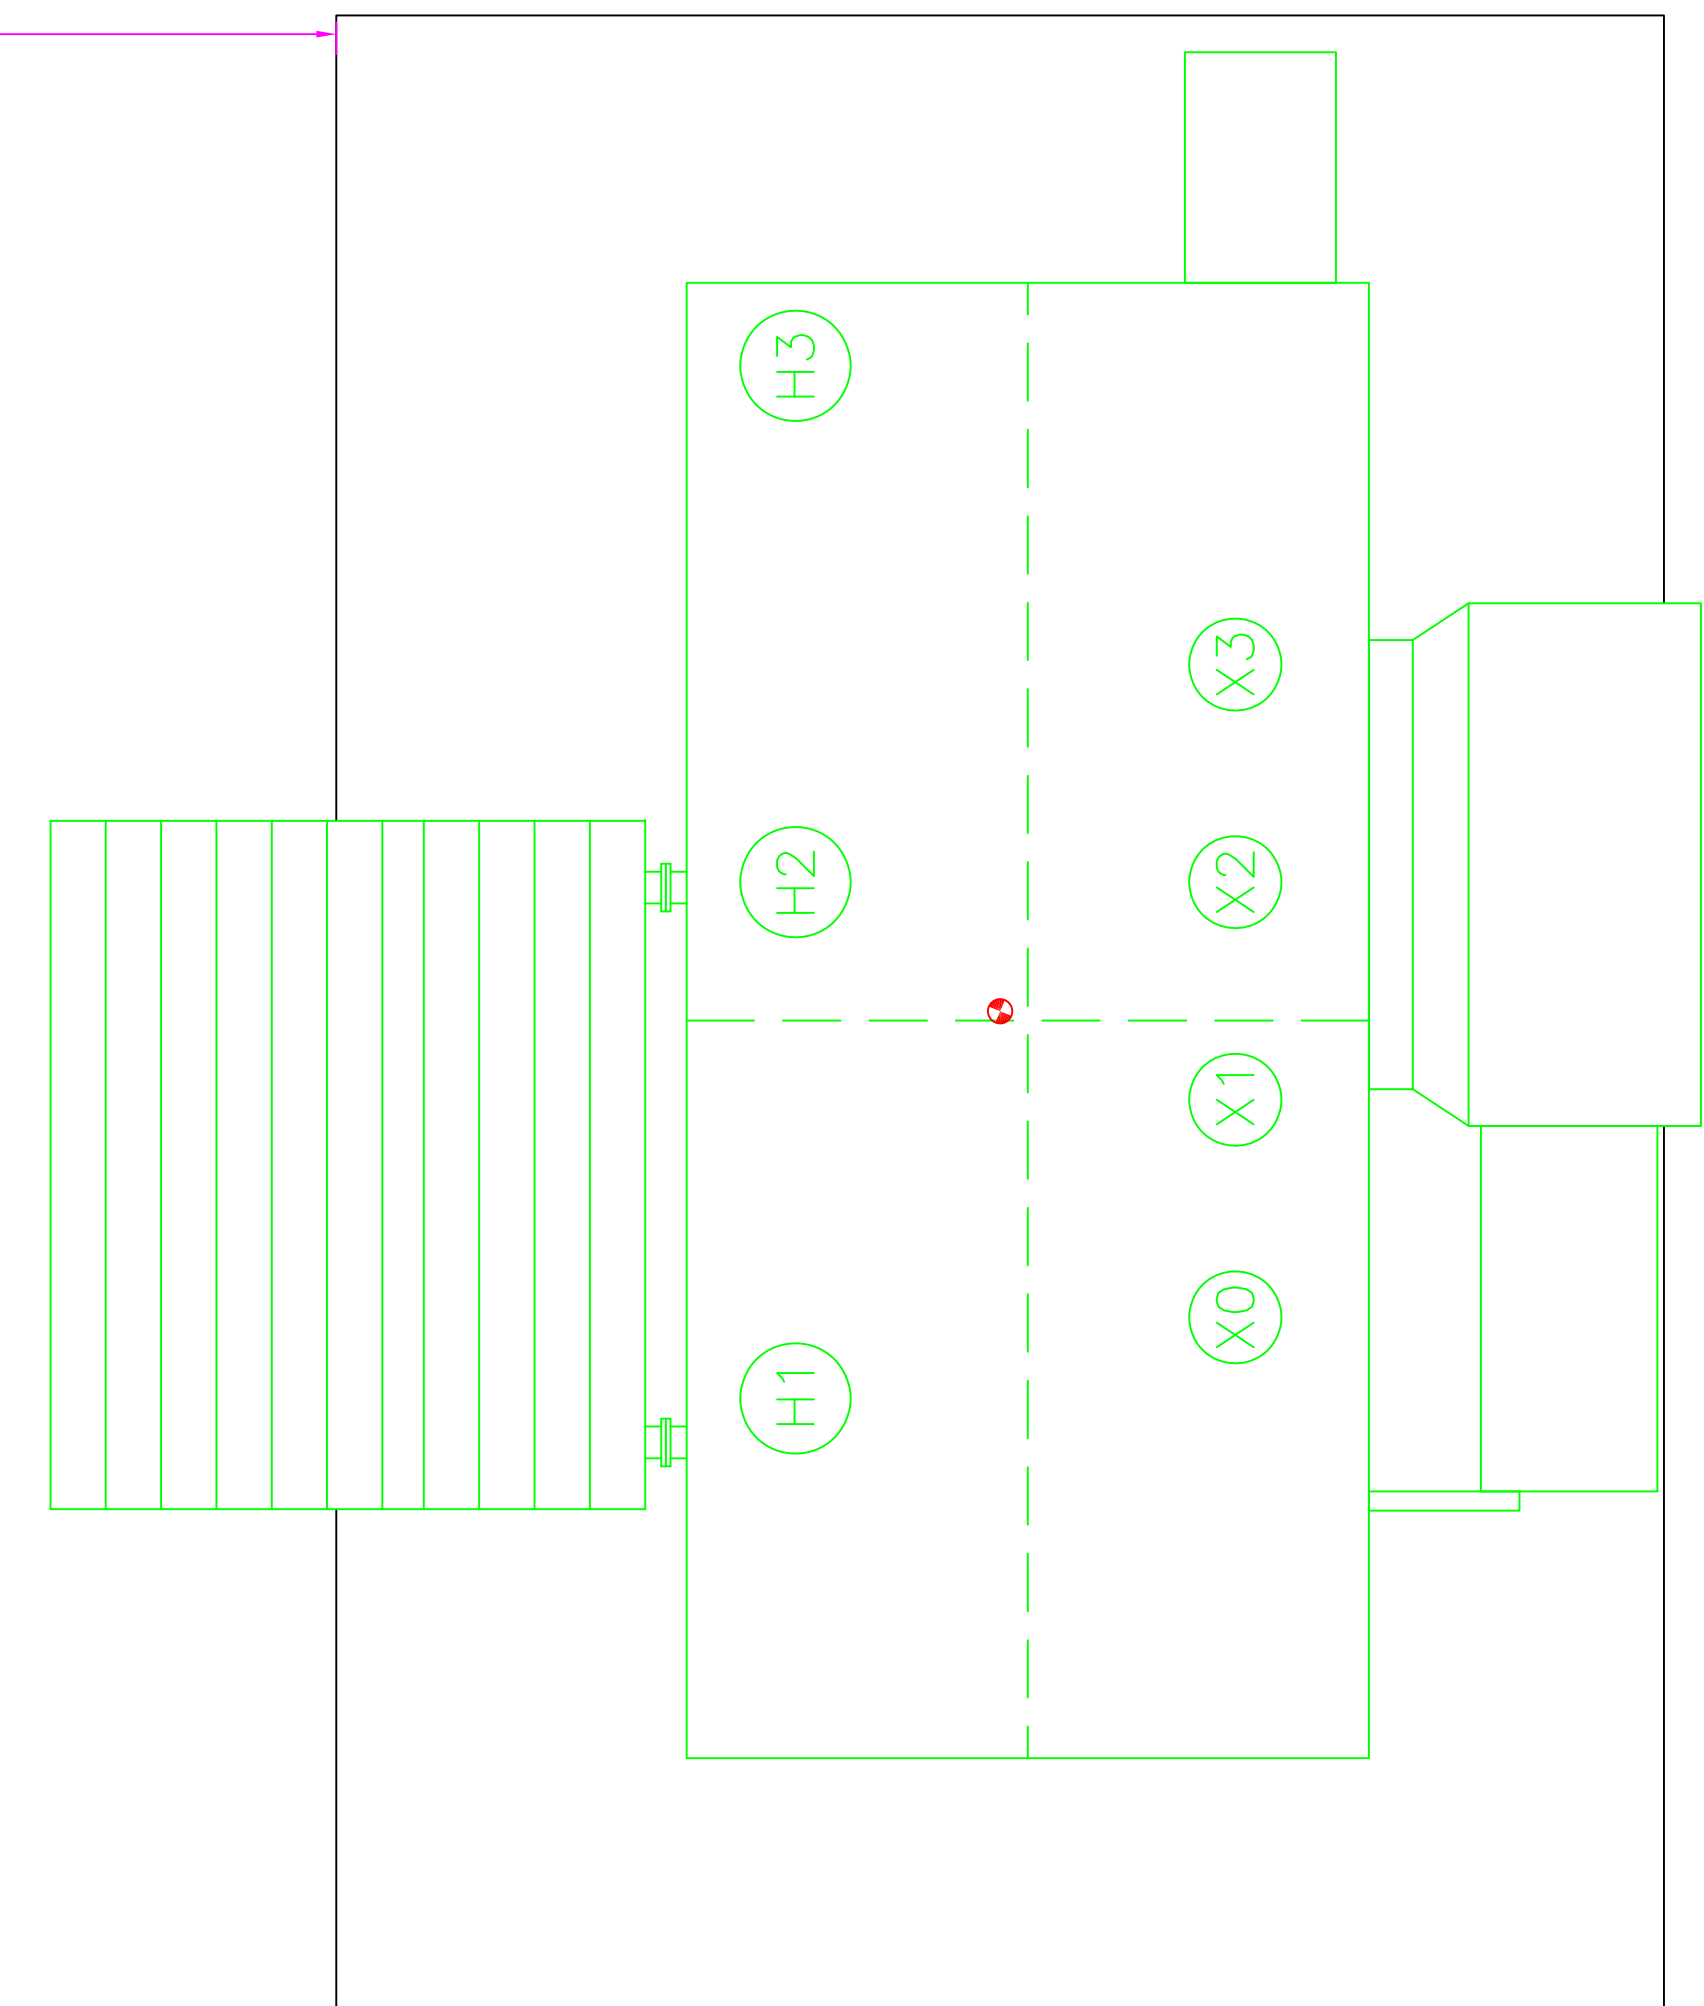


NEW CIRCUIT SWITCHER  
FOUNDATION  
ELEVATION

Exhibit D

REV	ISSUED FOR CONSTRUCTION	DATE	DRN	DSGN	CKD	APPD	REFERENCE DRAWINGS
0	ISSUED FOR CONSTRUCTION	2/1/2020	BENP	BENP	DA	DA	E4-2 STEEL & CONCRETE DETAILS

DSGN	BENP	1/2019
DRN	BENP	1/2019
CKD	DA	1/2019
SCALE:	N.T.S.	
FOR 22x34 DWG ONLY		

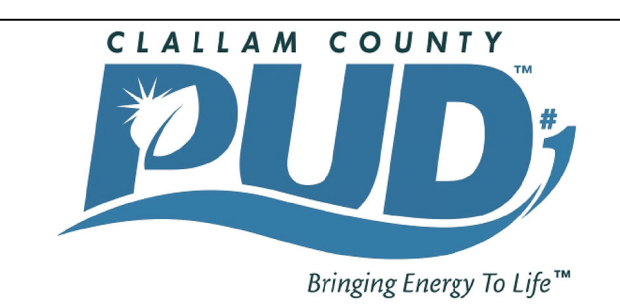

CLALLAM COUNTY PUD	JOB NUMBER	REV
AIRPORT SUBSTATION	18-0149	0
FOUNDATION PLAN	DRAWING NUMBER	E4-1