
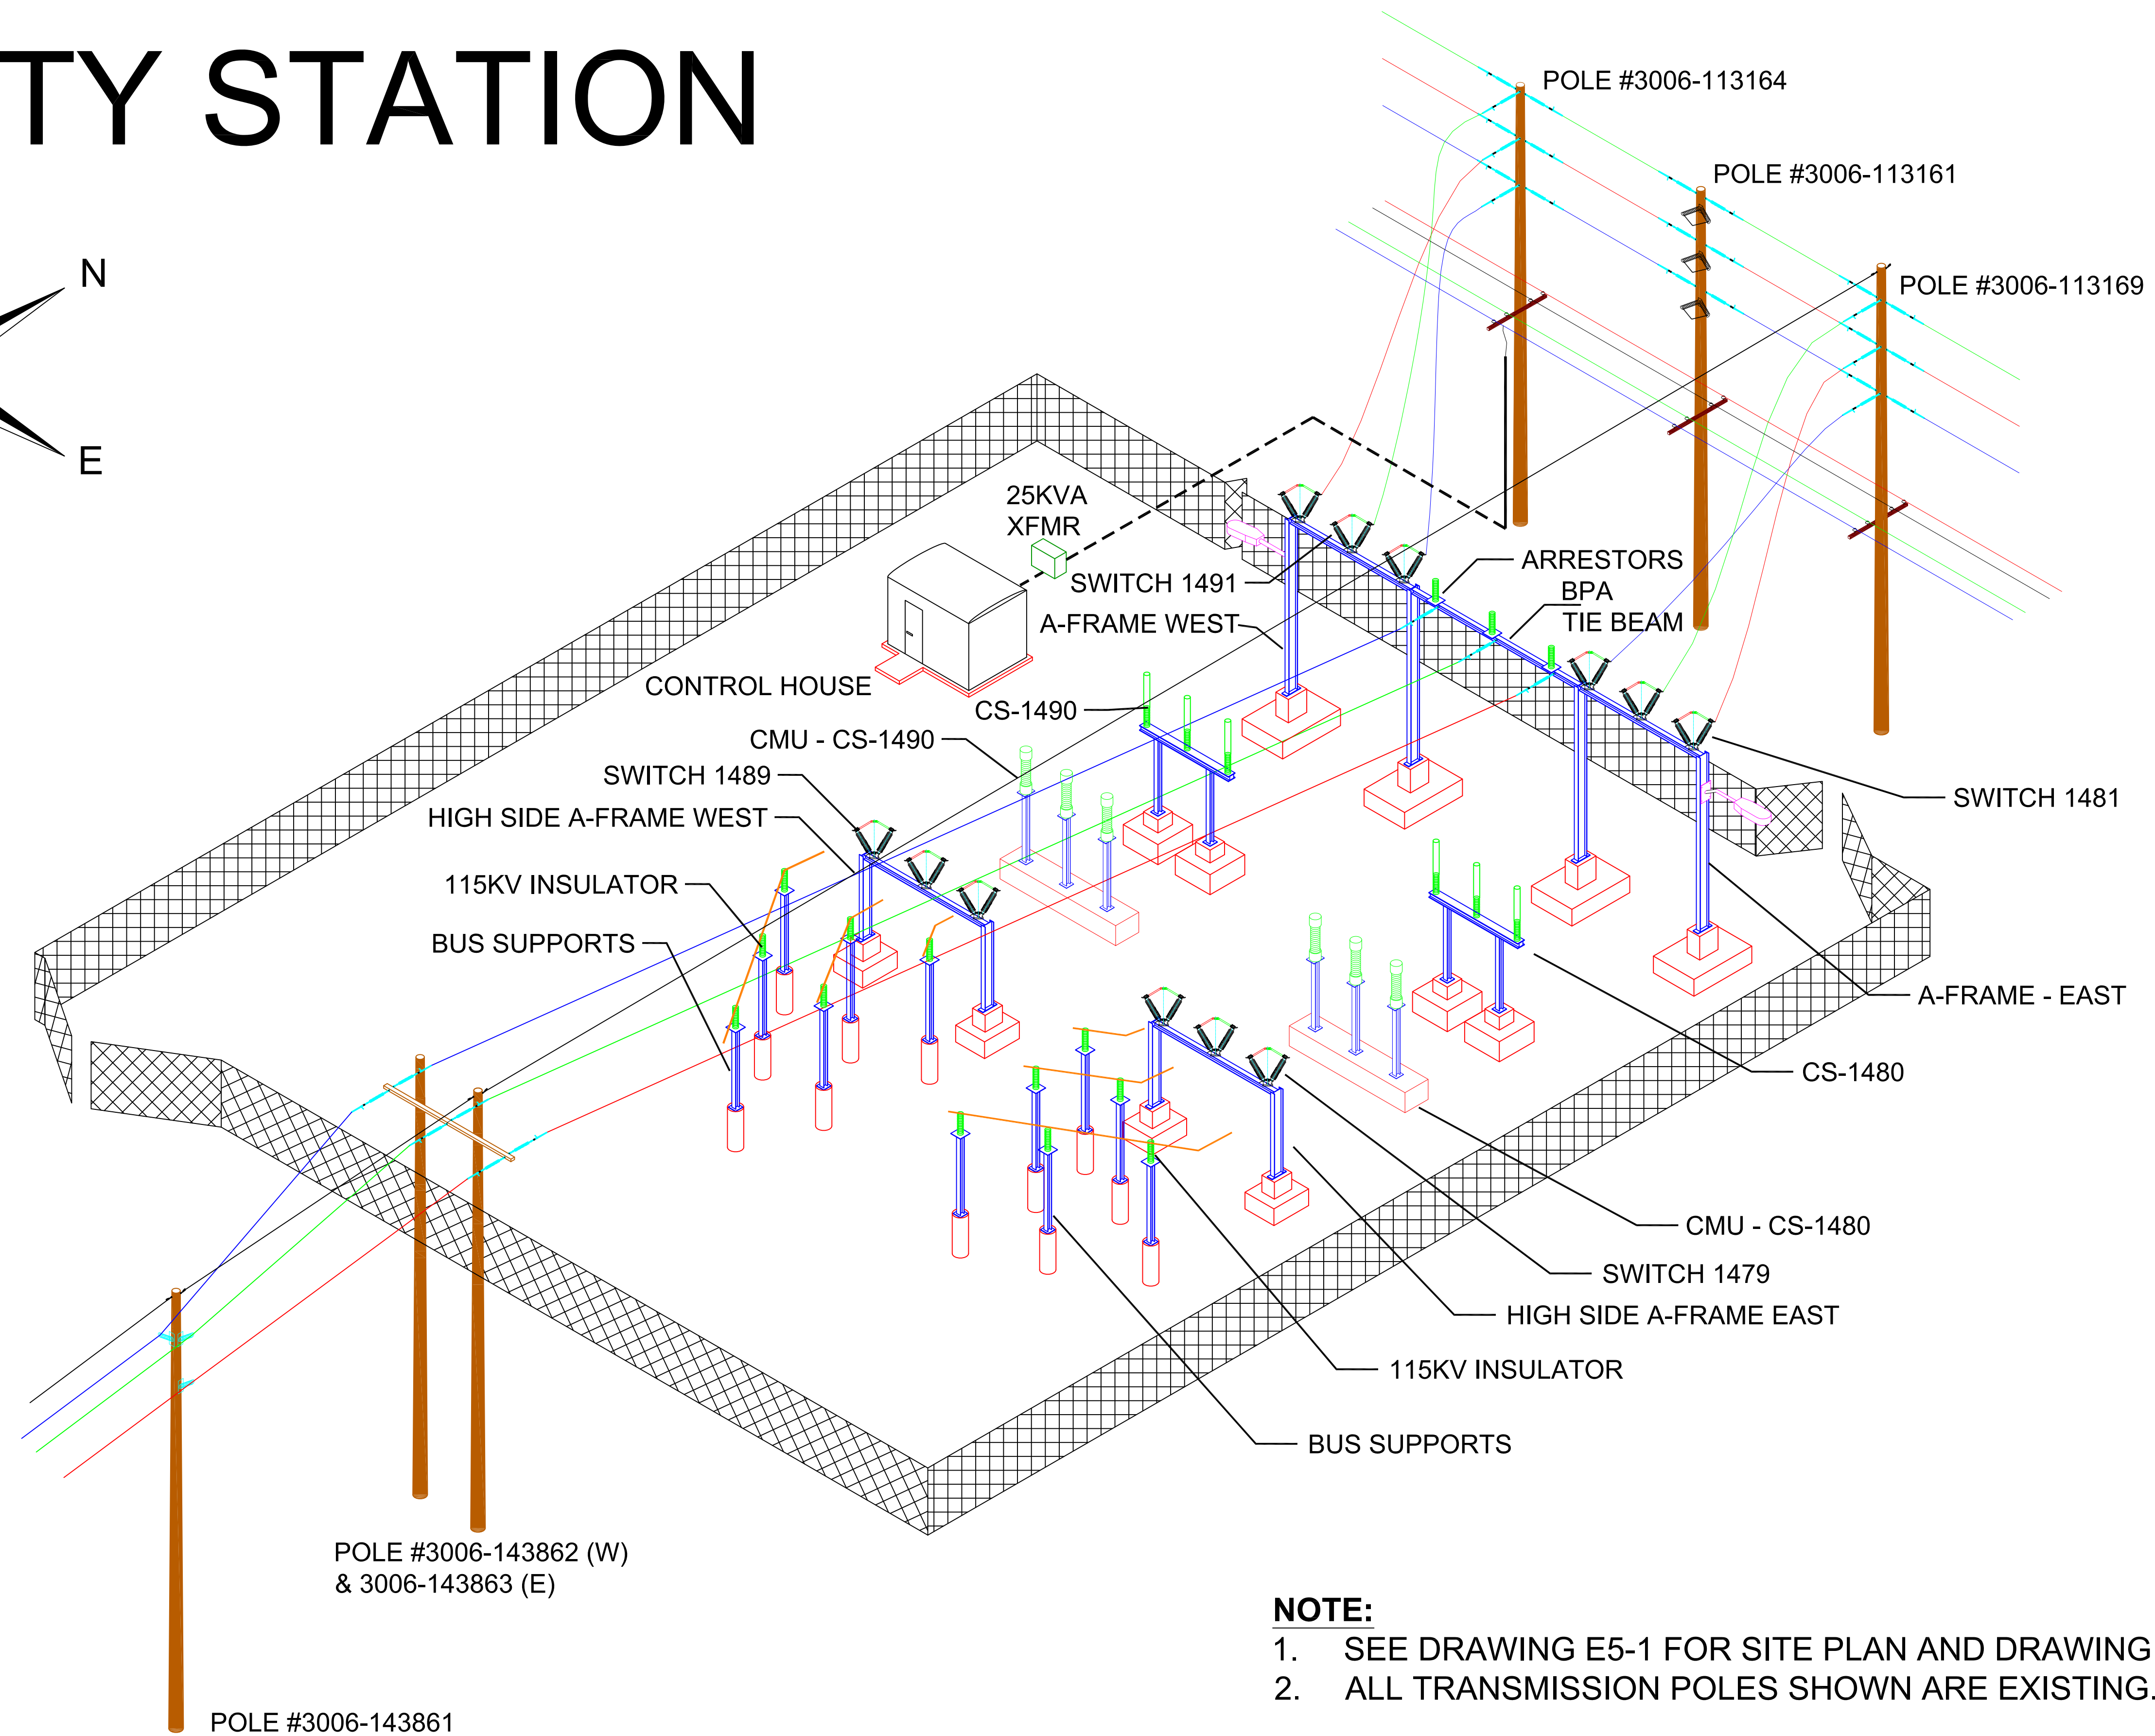


# LIBERTY STATION

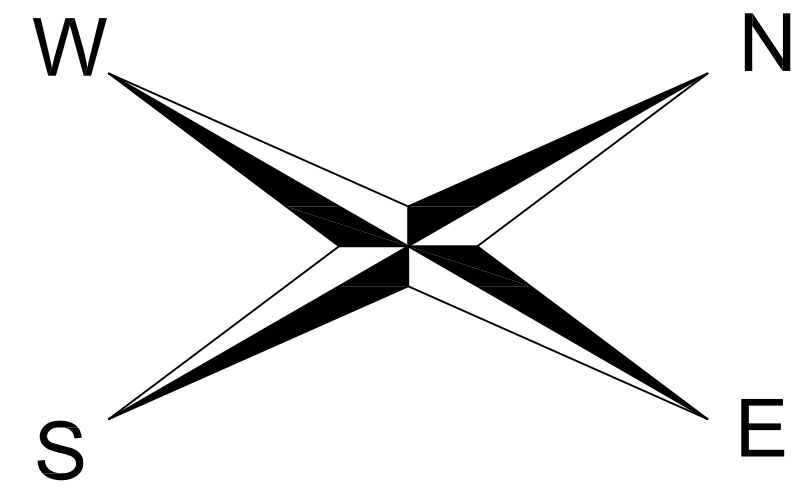

**NOTE:**

1. SEE DRAWING E5-1 FOR SITE PLAN AND DRAWING SCHEDULE.
2. ALL TRANSMISSION POLES SHOWN ARE EXISTING.

										DSGN BENP 9/2022 DRN BENP 9/2022 CKD SCALE: N.T.S.		CLALLAM COUNTY <b>PUD</b> Bringing Energy To Life™		CLALLAM COUNTY PUD LIBERTY STATION GENERAL ARRANGEMENT		JOB NUMBER 21-2316 DRAWING NUMBER E1-1	
0	ISSUED FOR CONSTRUCTION	12/6/23	BENP					E5-1	SITE PLAN								
REV	REVISIONS	DATE	DRN	DSGN	CKD	APPD	REFERENCE DRAWINGS										