


										DSGN	BENP	2022		CLALLAM COUNTY PUD	JOB NUMBER	REV
									DRN	BENP	2022	LIBERTY STATION		21-2316	△	
									CKD			TRANSMISSION RE-CONDUCTOR DETAILS		DRAWING NUMBER	EXHIBIT-R	
0	ISSUED FOR CONSTRUCTION	12/6/23	BENP	BENP				E5-1				SCALE:	N.T.S.			
REV	REVISIONS	DATE	DRN	DSGN	CKD	APPD										

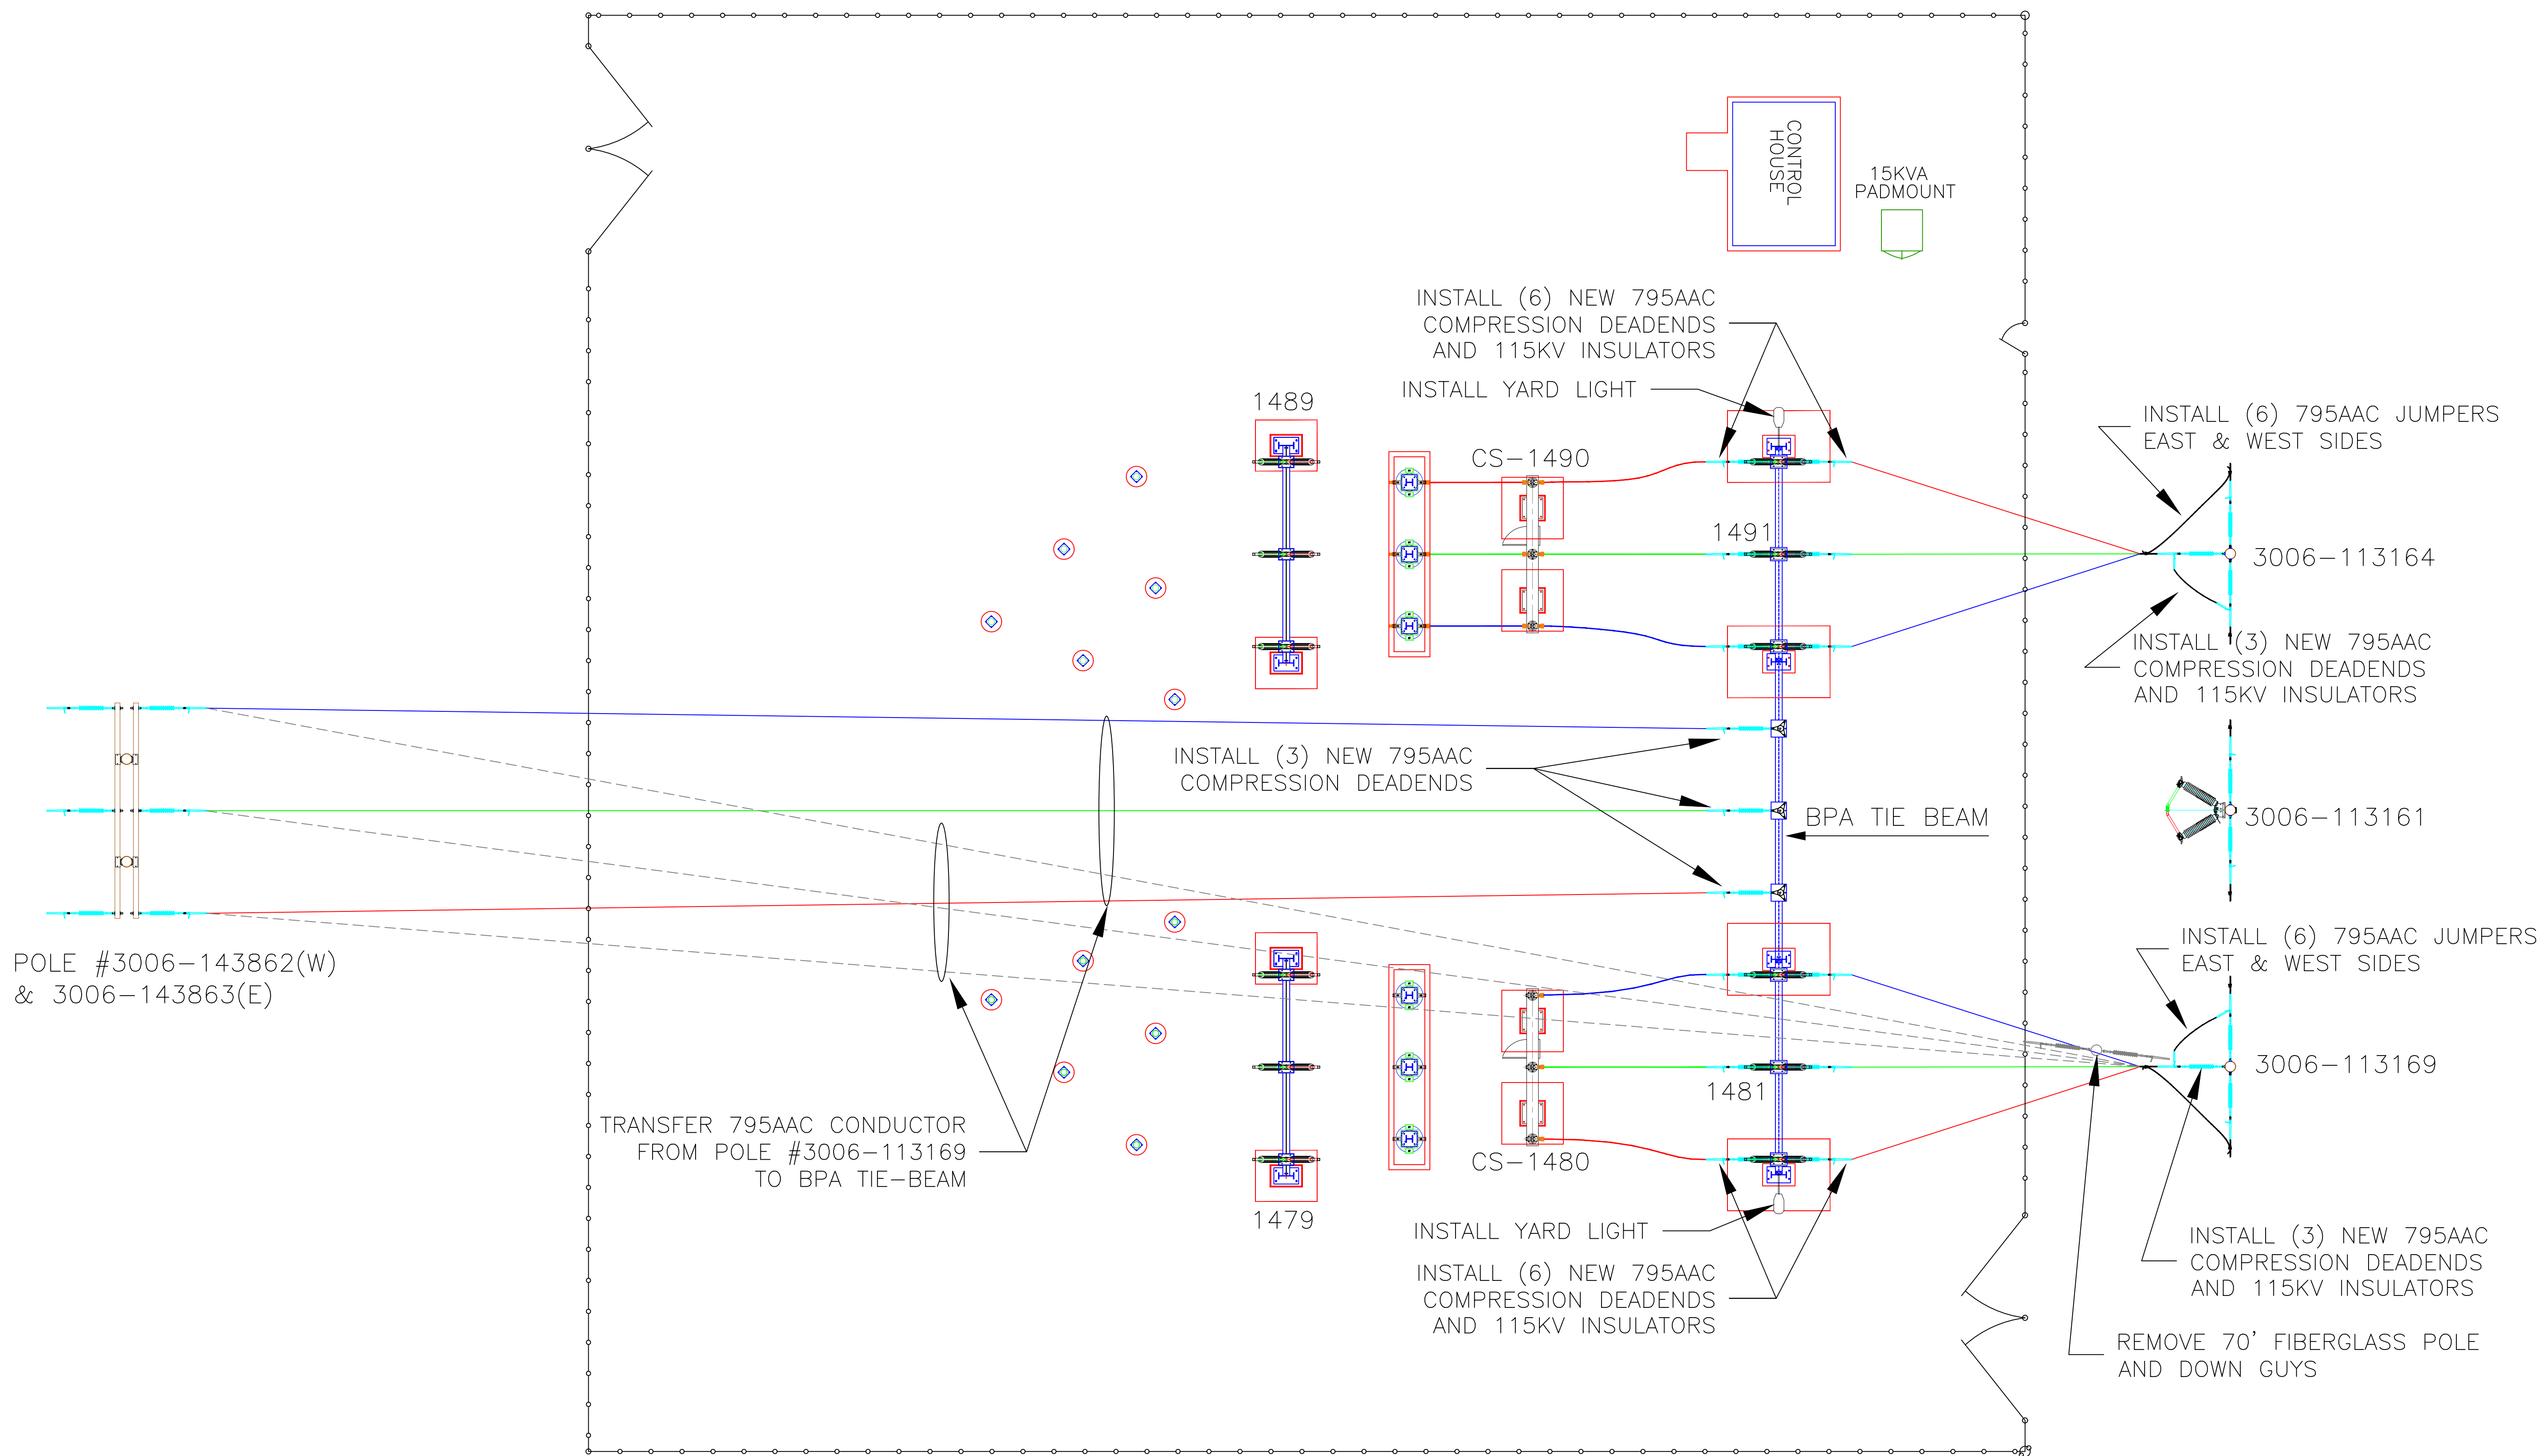

										DSGN	BENP	2023		CLALLAM COUNTY PUD	JOB NUMBER	REV
										DRN	BENP	2023		LIBERTY STATION	21-2316	△
										CKD				TRANSMISSION RE-CONDUCTOR DETAILS	DRAWING NUMBER	EXHIBIT-R
0	ISSUED FOR CONSTRUCTION	12/6/23	BENP	BENP				E5-1	SITE PLAN	SCALE: N.T.S.						
REV	REVISIONS	DATE	DRN	DSGN	CKD	APPD			REFERENCE DRAWINGS	FOR 22x34 DWG ONLY						