


FILE NAME (UPDATED BY)
 PLOT DATE & TIME
 APR 02 2012 08:30:41

S:\CAD\CLALLAM COUNTY PUD\11-10098-02 FACPLN\DWG\F08-10098_FIG_5-1.DWG (PLS)

XREFS: X08-10098_cntrs, X08-10098_prci, X08-10098_prop, 1000

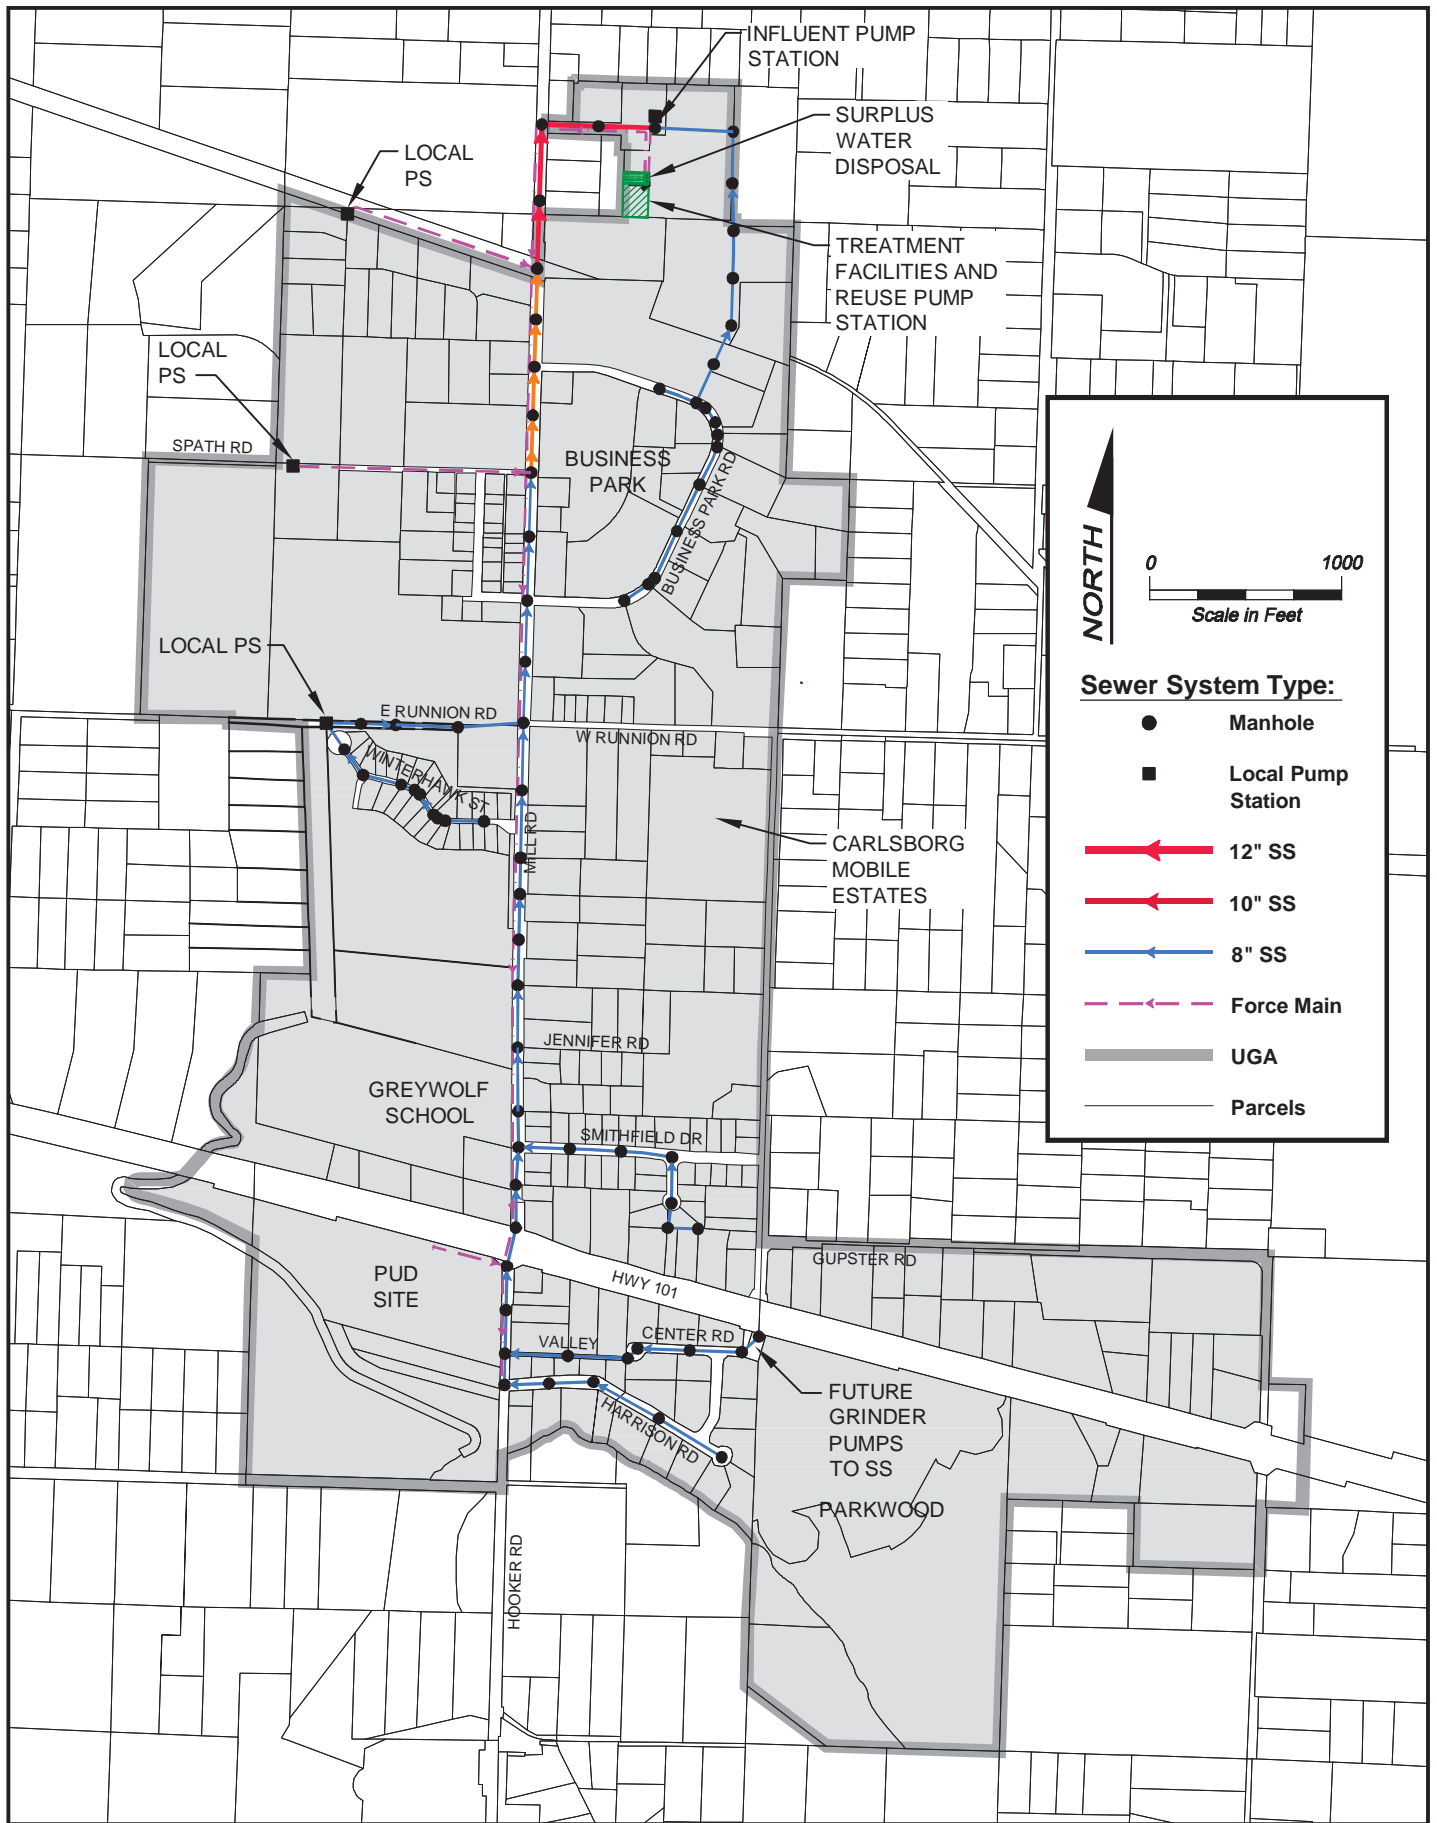

North

0 1000
 Scale in Feet

Sewer System Type:

- Manhole
- Local Pump Station
- ← 12" SS
- ← 10" SS
- ← 8" SS
- Force Main
- █ UGA
- Parcels