


EXHIBIT D- POLE NUMBERS

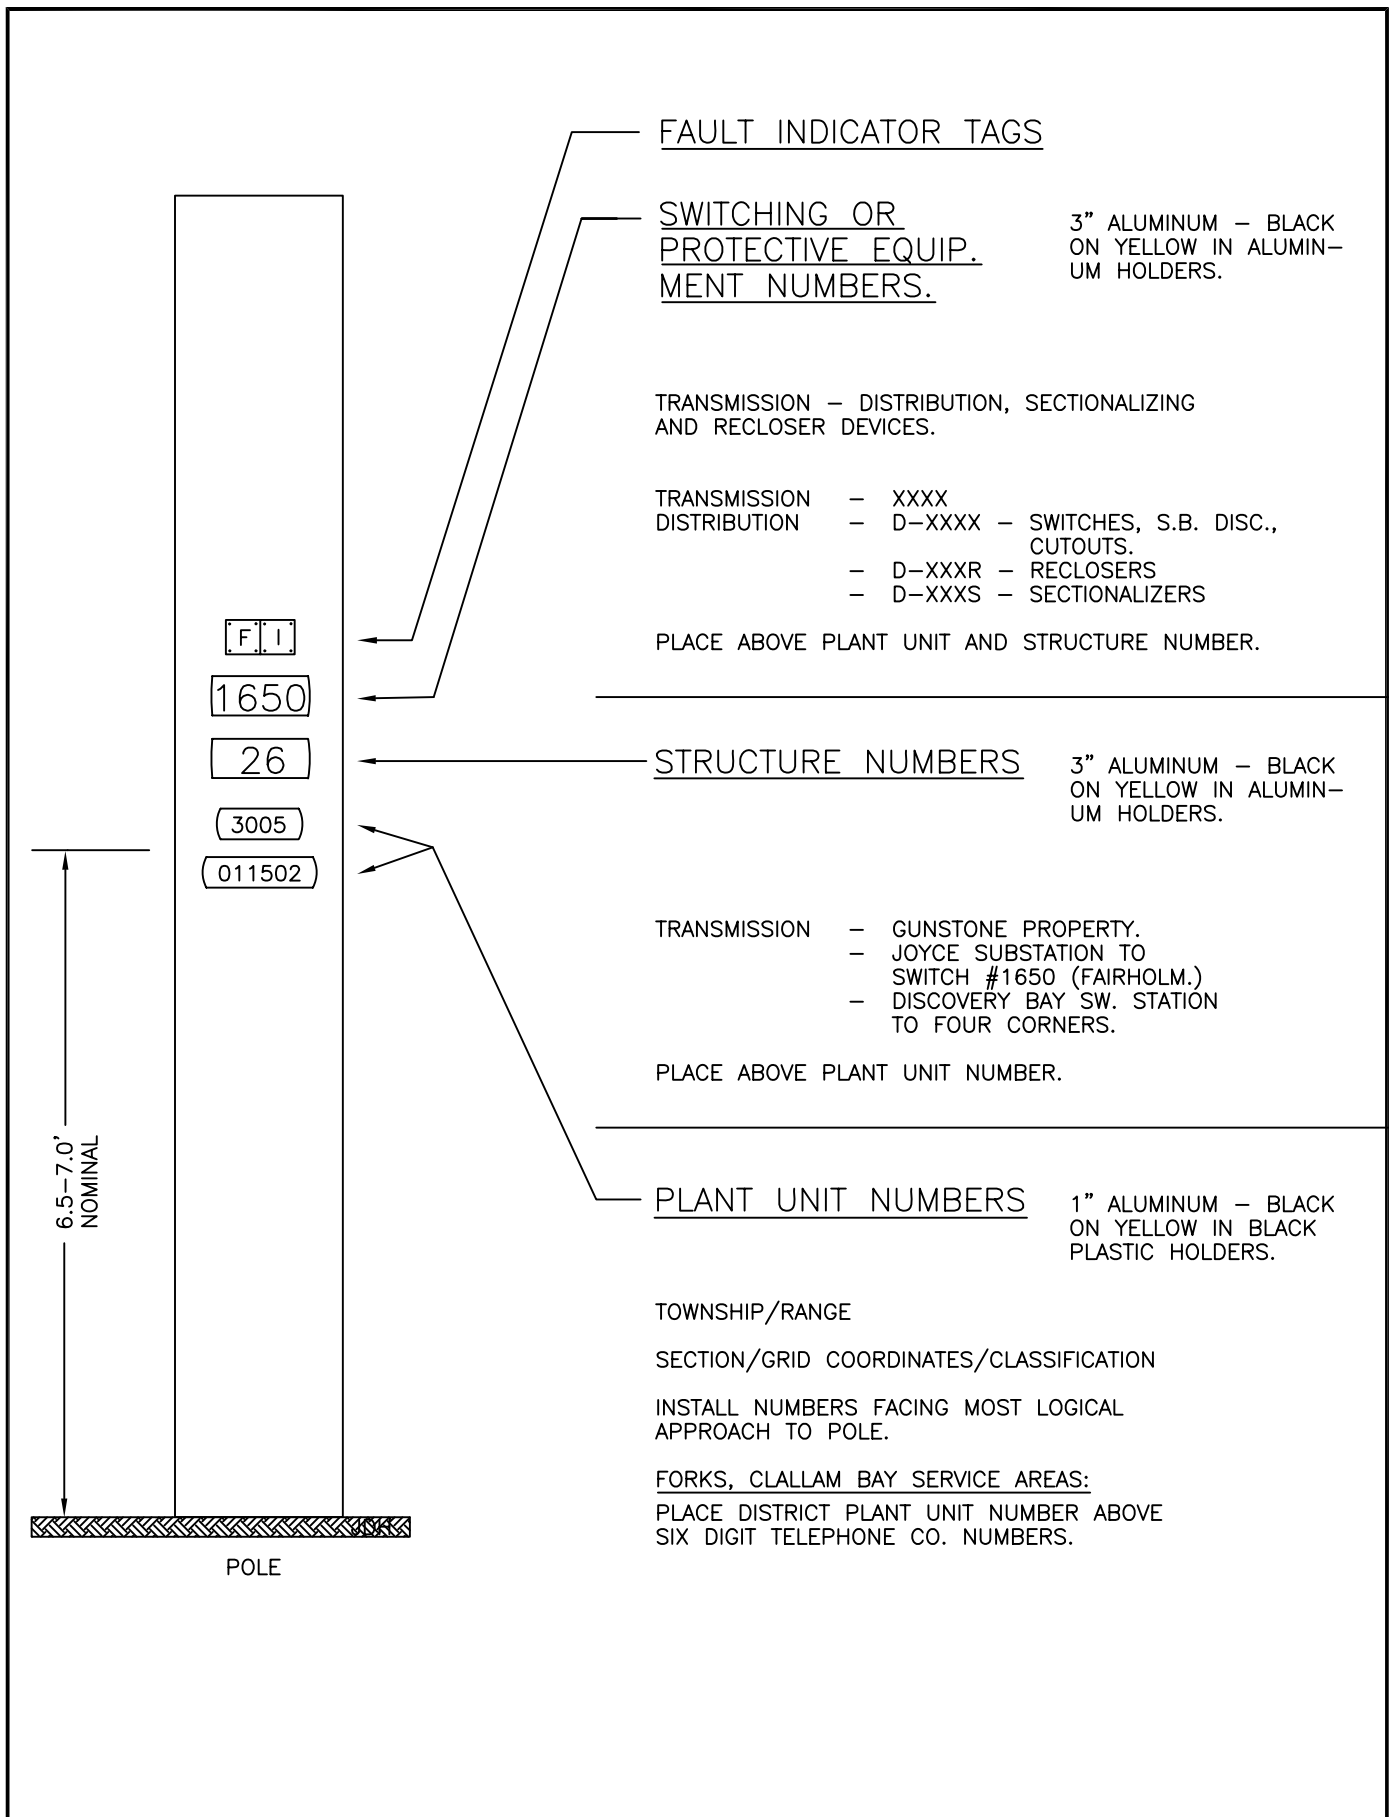

FAULT INDICATOR TAGS

SWITCHING OR PROTECTIVE EQUIPMENT NUMBERS.

3" ALUMINUM - BLACK ON YELLOW IN ALUMINUM HOLDERS.

TRANSMISSION - DISTRIBUTION, SECTIONALIZING AND RECLOSER DEVICES.

- TRANSMISSION - XXXX
- DISTRIBUTION - D-XXXX - SWITCHES, S.B. DISC., CUTOUTS.
- D-XXXXR - RECLOSERS
- D-XXXXS - SECTIONALIZERS

PLACE ABOVE PLANT UNIT AND STRUCTURE NUMBER.

STRUCTURE NUMBERS

3" ALUMINUM - BLACK ON YELLOW IN ALUMINUM HOLDERS.

- TRANSMISSION - GUNSTONE PROPERTY.
- JOYCE SUBSTATION TO SWITCH #1650 (FAIRHOLM.)
- DISCOVERY BAY SW. STATION TO FOUR CORNERS.

PLACE ABOVE PLANT UNIT NUMBER.

PLANT UNIT NUMBERS

1" ALUMINUM - BLACK ON YELLOW IN BLACK PLASTIC HOLDERS.


TOWNSHIP/RANGE

SECTION/GRID COORDINATES/CLASSIFICATION

INSTALL NUMBERS FACING MOST LOGICAL APPROACH TO POLE.

FORKS, CLALLAM BAY SERVICE AREAS:

PLACE DISTRICT PLANT UNIT NUMBER ABOVE SIX DIGIT TELEPHONE CO. NUMBERS.

DATE	4-5-90	REVISED	PLANT, STRUCTURE, EQUIPMENT, AND CABLE MARKING	
DRAWN	HOARE	5-24-91		
S. COMM.		8-5-91		
		2-15-93		PAGE 3
		11-6-96		OF 6
			G 0 0 0 - 0 1 5	