


- L-2 LOADBREAK
- L-19 LOADBREAK
- L-20 LOADBREAK

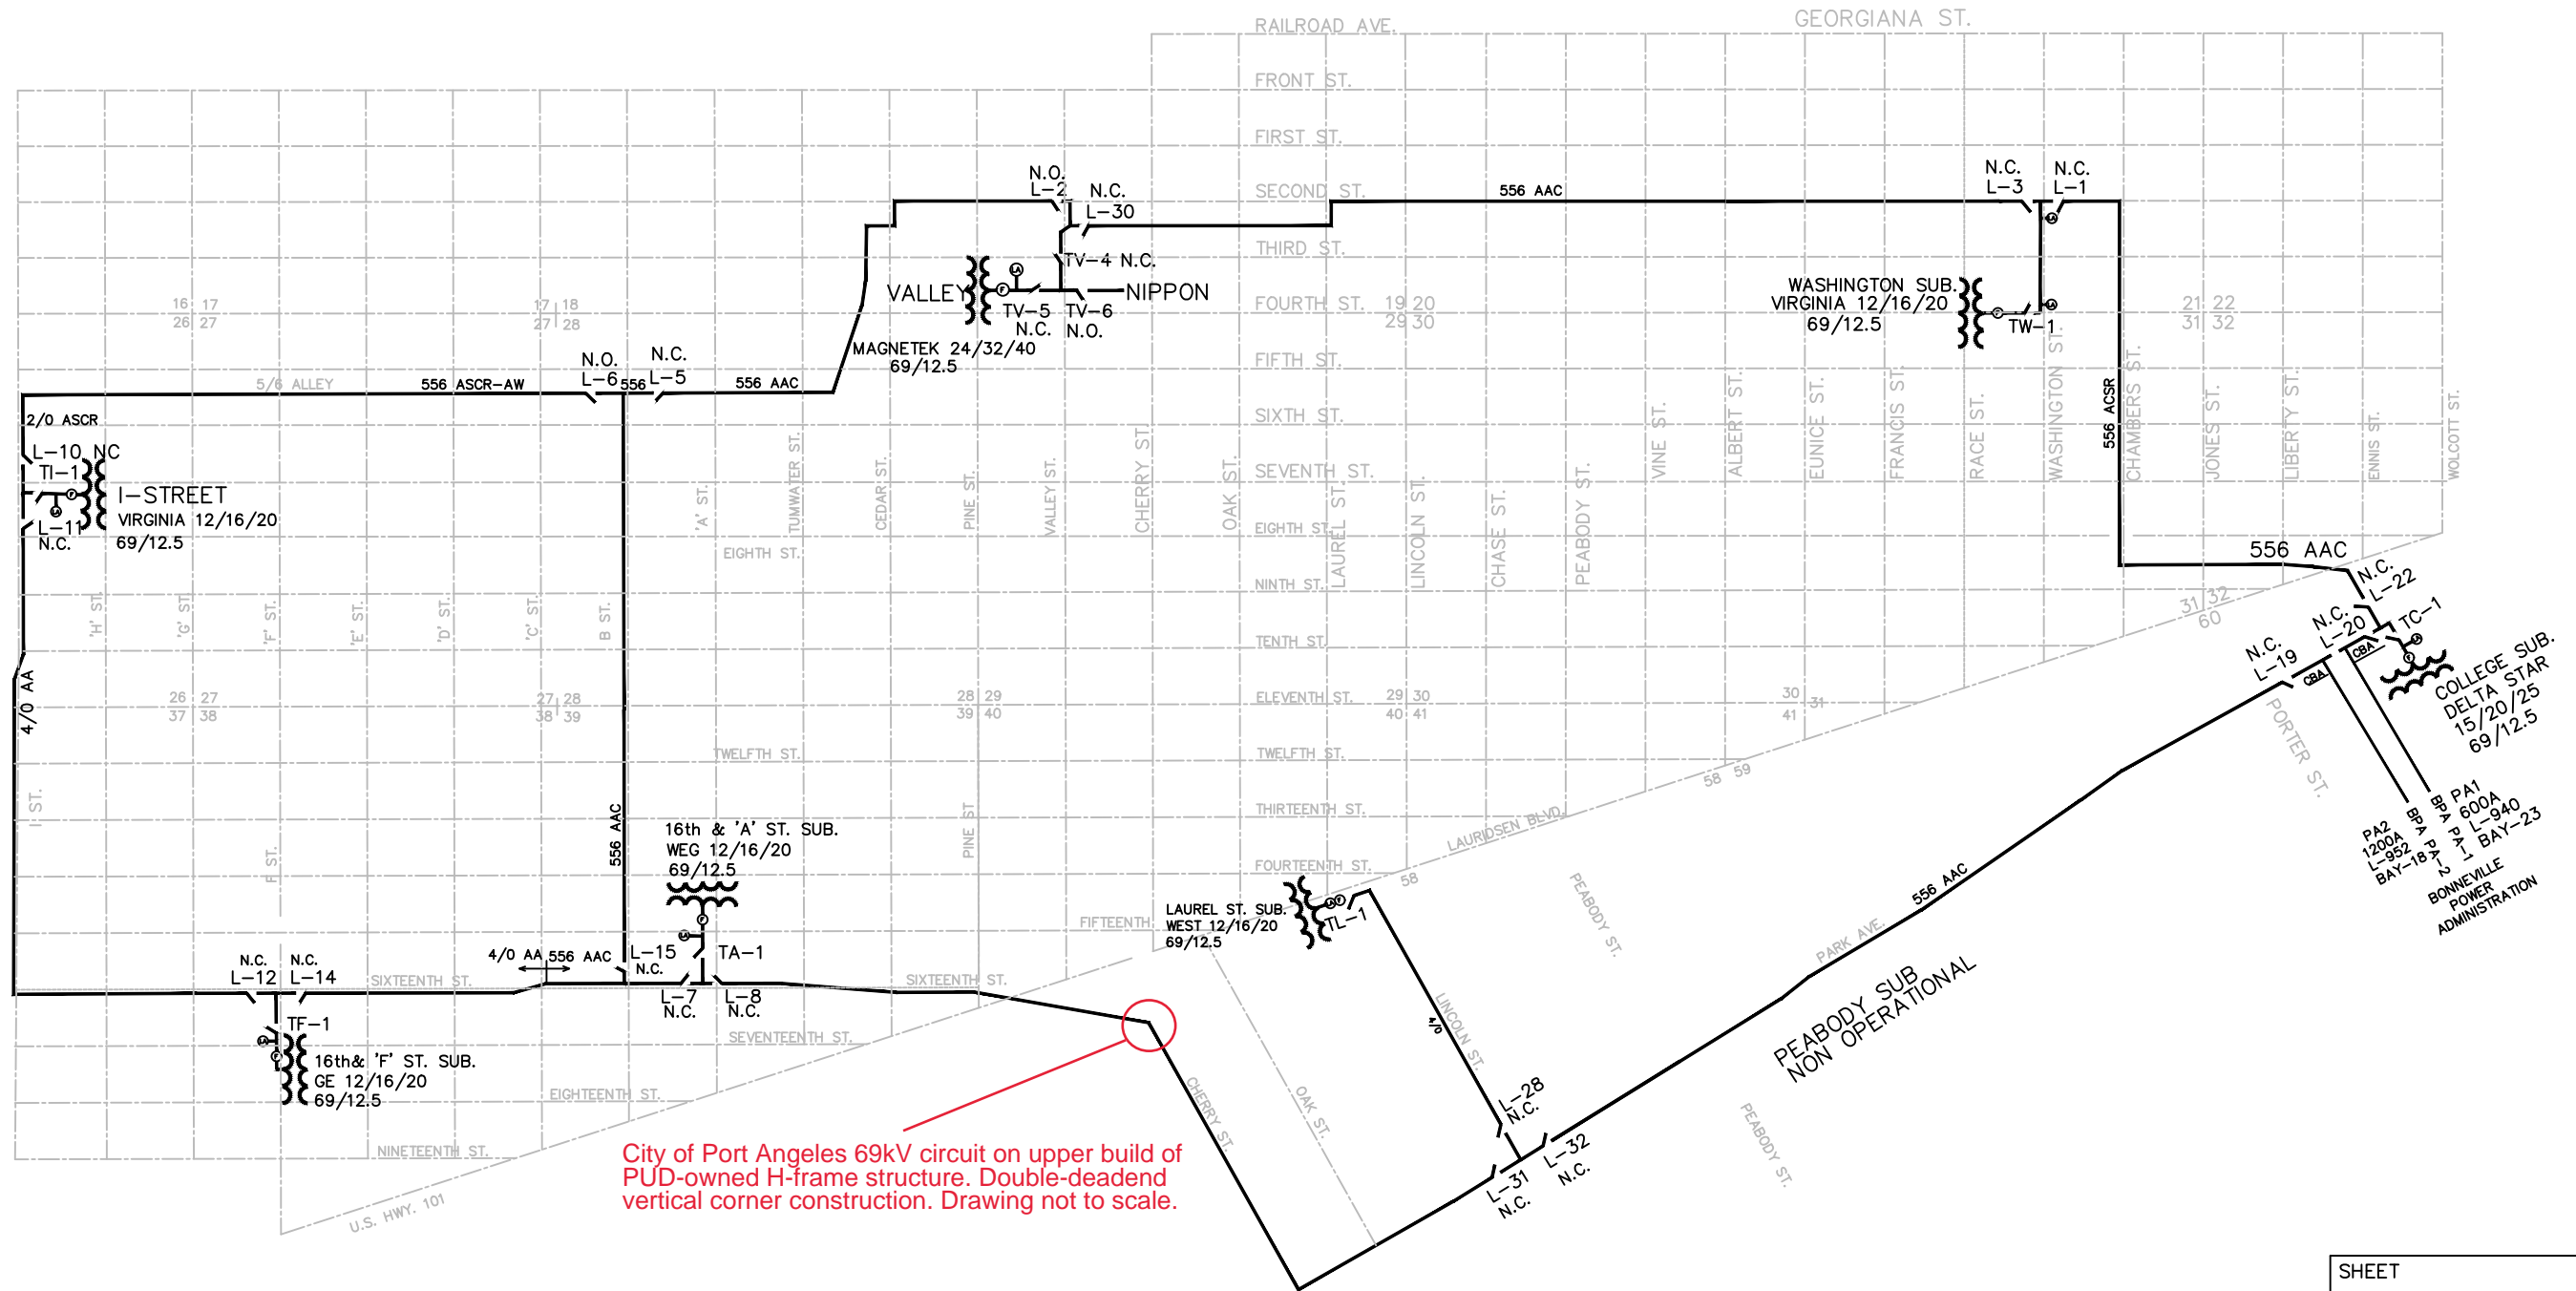

City of Port Angeles 69kV circuit on upper build of PUD-owned H-frame structure. Double-deadend vertical corner construction. Drawing not to scale.

69KV TRANSMISSION AND SWITCHES

SHEET
0000-1