

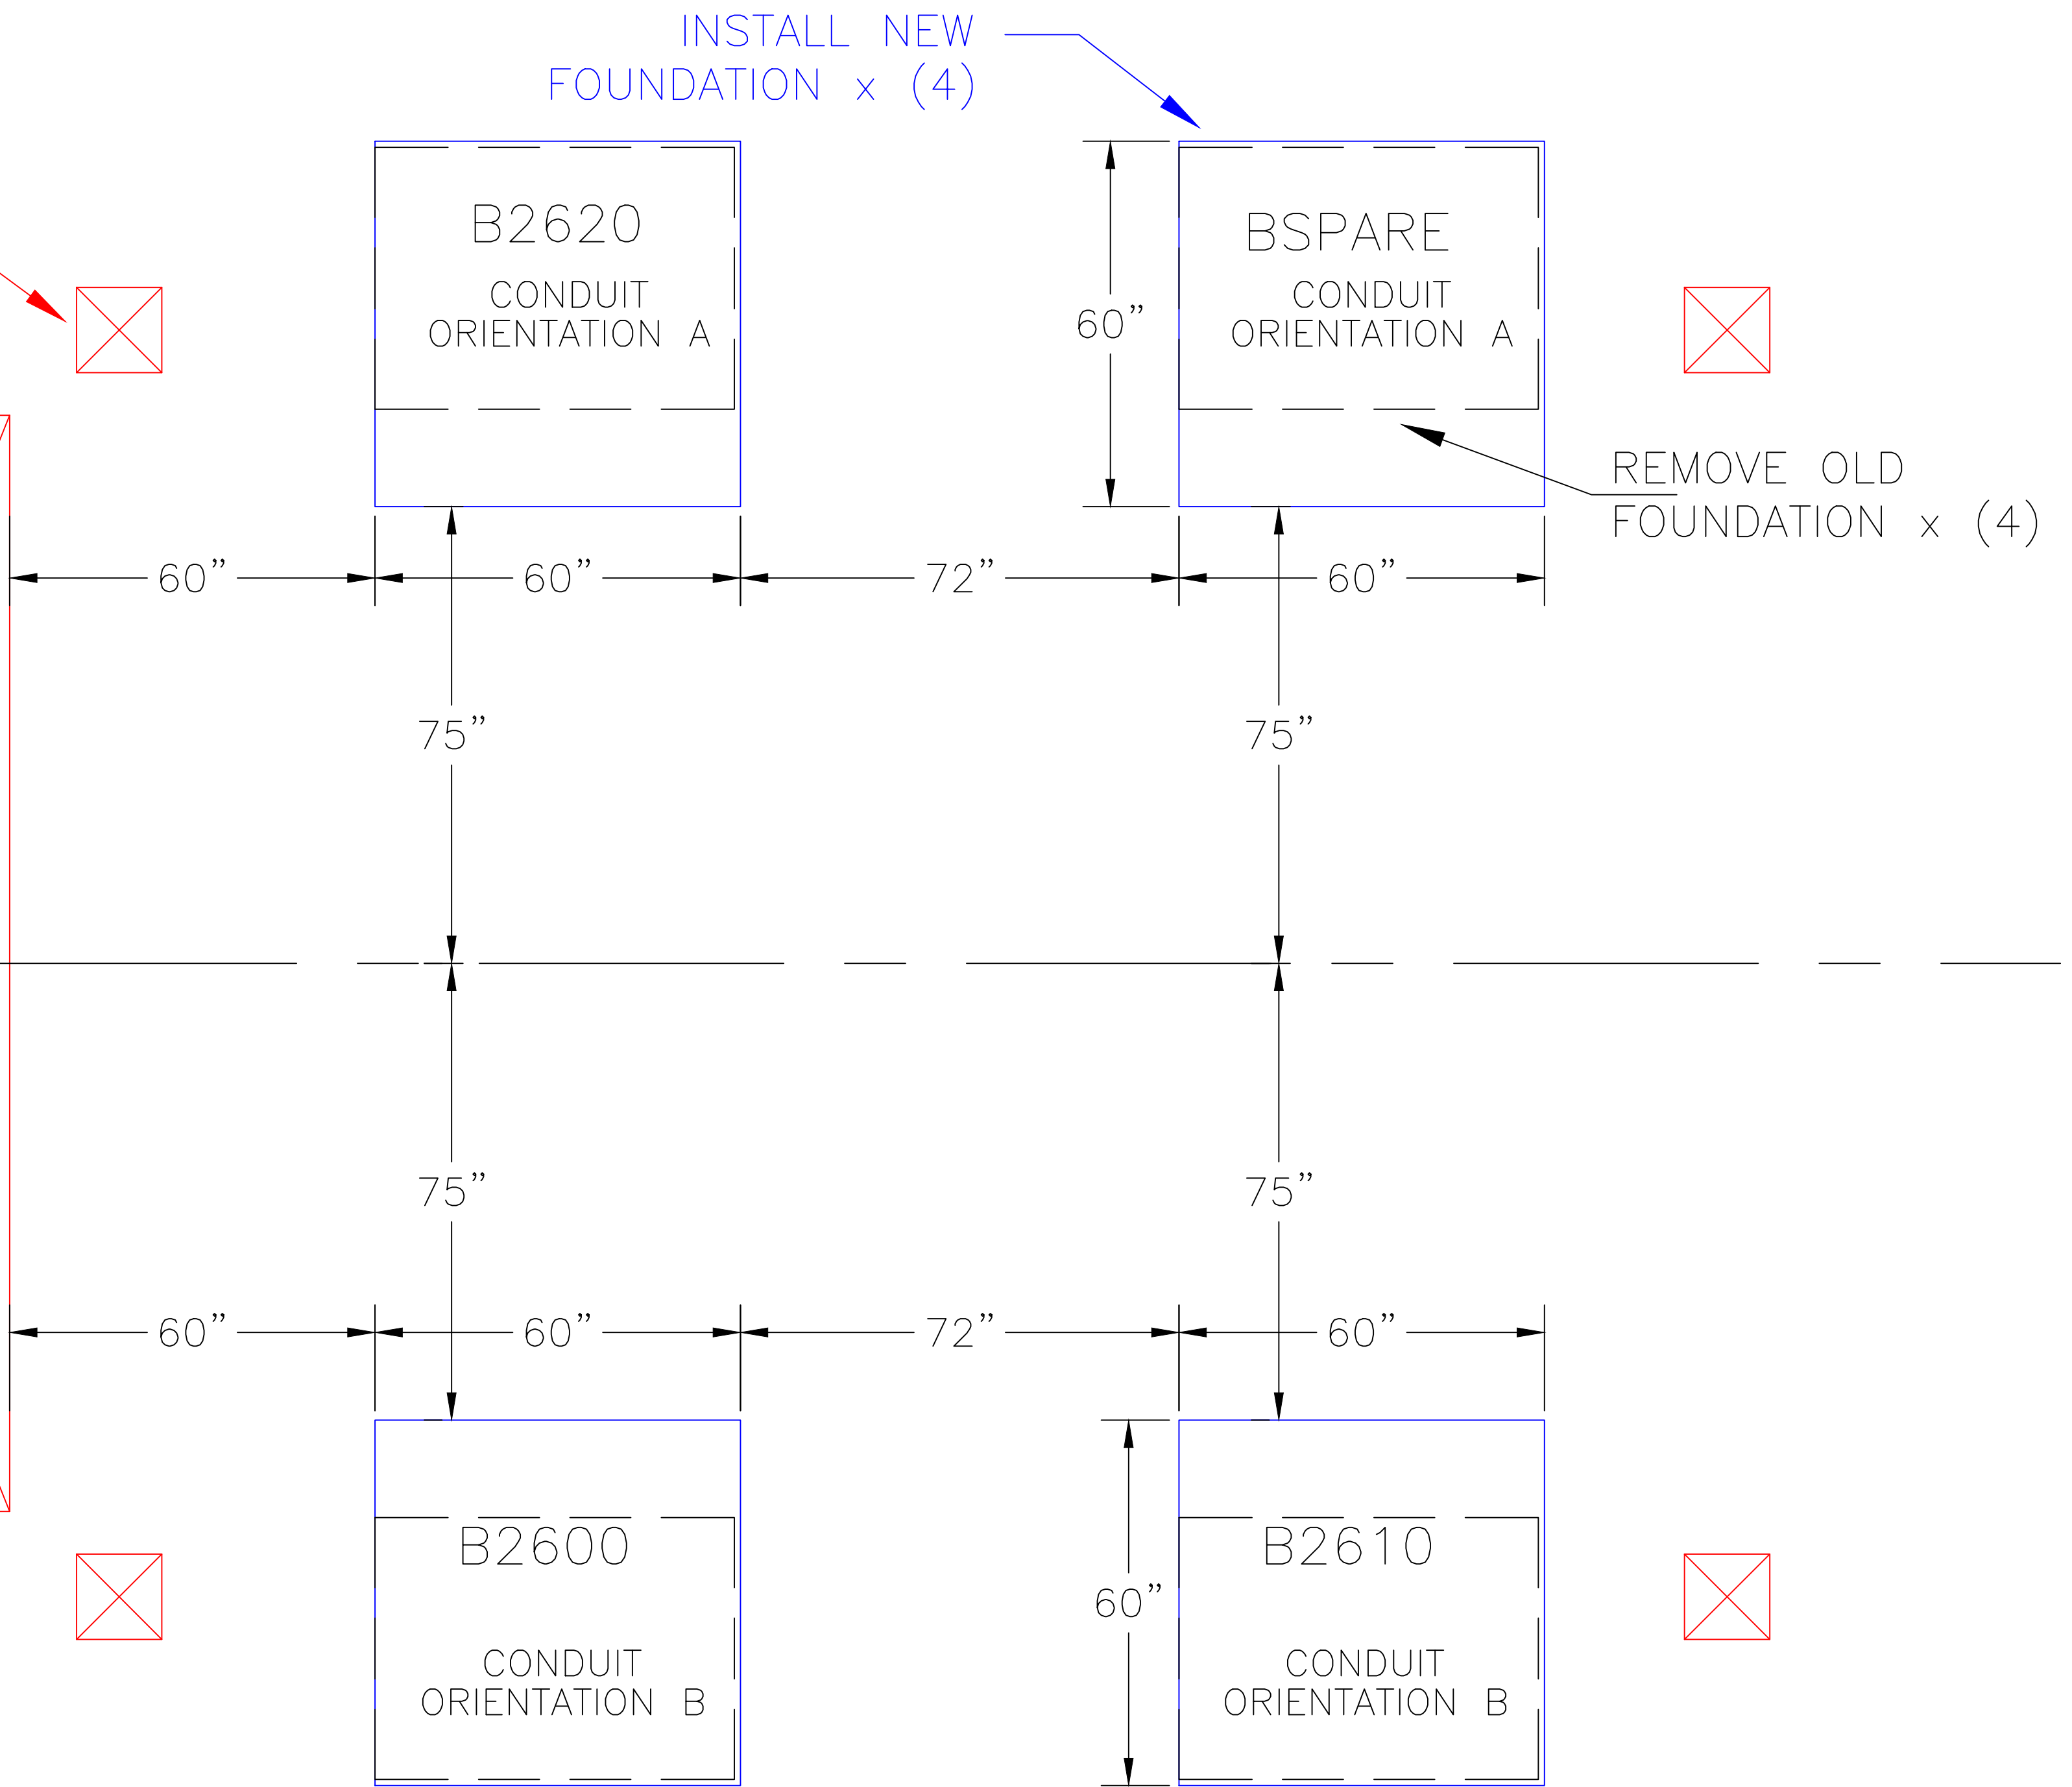


EXISTING FOUNDATION

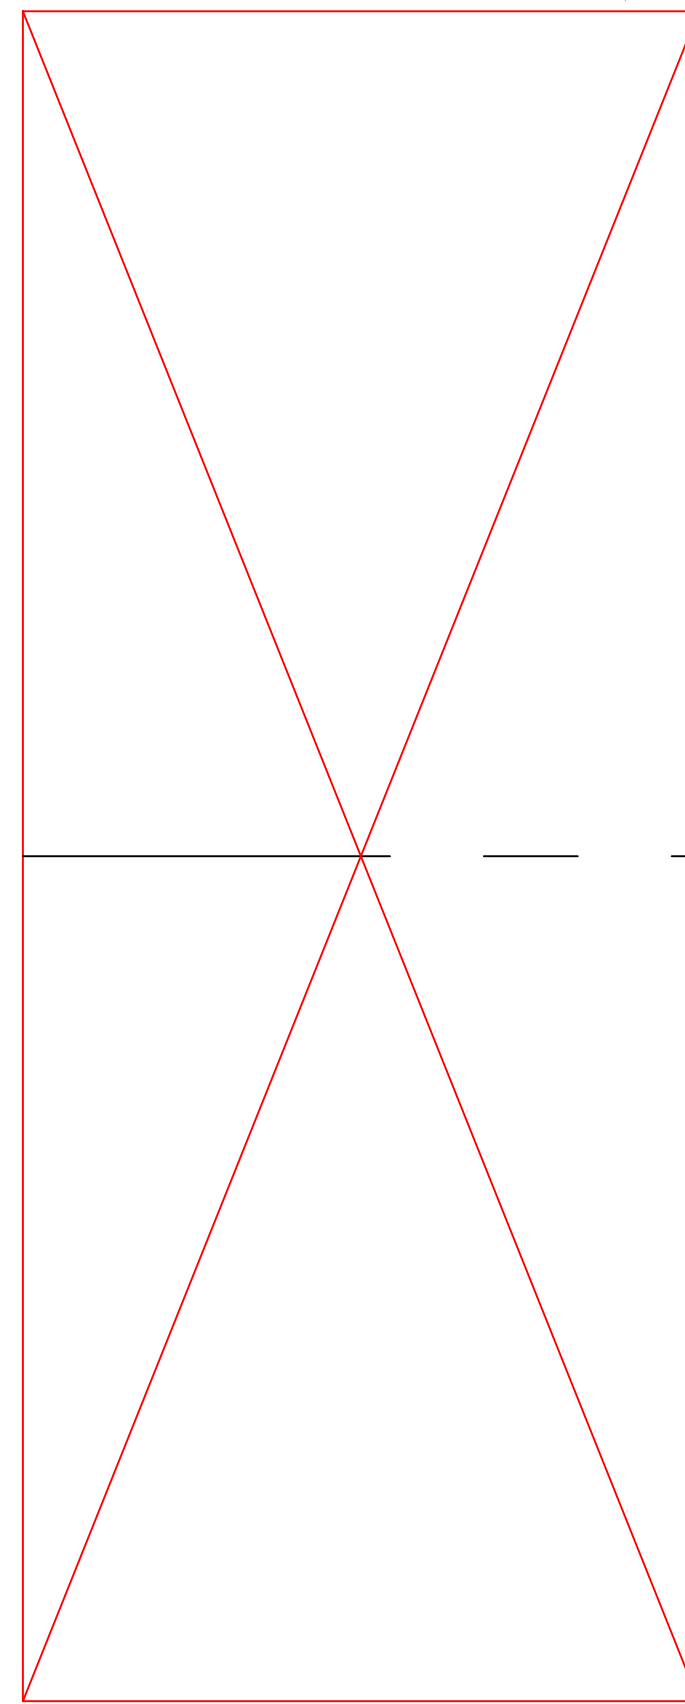

REV	ISSUED FOR CONSTRUCTION	DATE	DRN	DSGN	CKD	APPD	REFERENCE DRAWINGS
0	ISSUED FOR CONSTRUCTION	1/2021	BENP	BENP	DA	DA	
	REVISIONS						

DSGN	BENP	1/2021
DRN	BENP	1/2021
CKD	DA	1/2021
SCALE: N.T.S.		



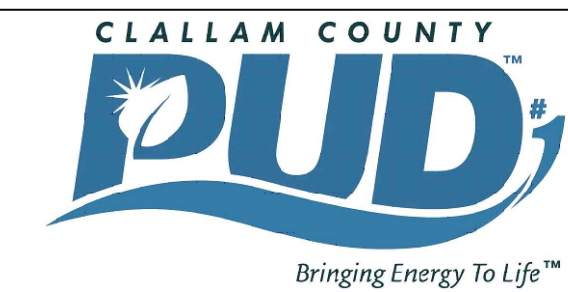


CLALLAM COUNTY PUD
AIRPORT SUBSTATION
CIRCUIT BREAKER PADS DETAIL


JOB NUMBER	REV
18-0149	△
DRAWING NUMBER	
E4-4	
SHT 1 of 3	



# CONDUIT ORIENTATION A

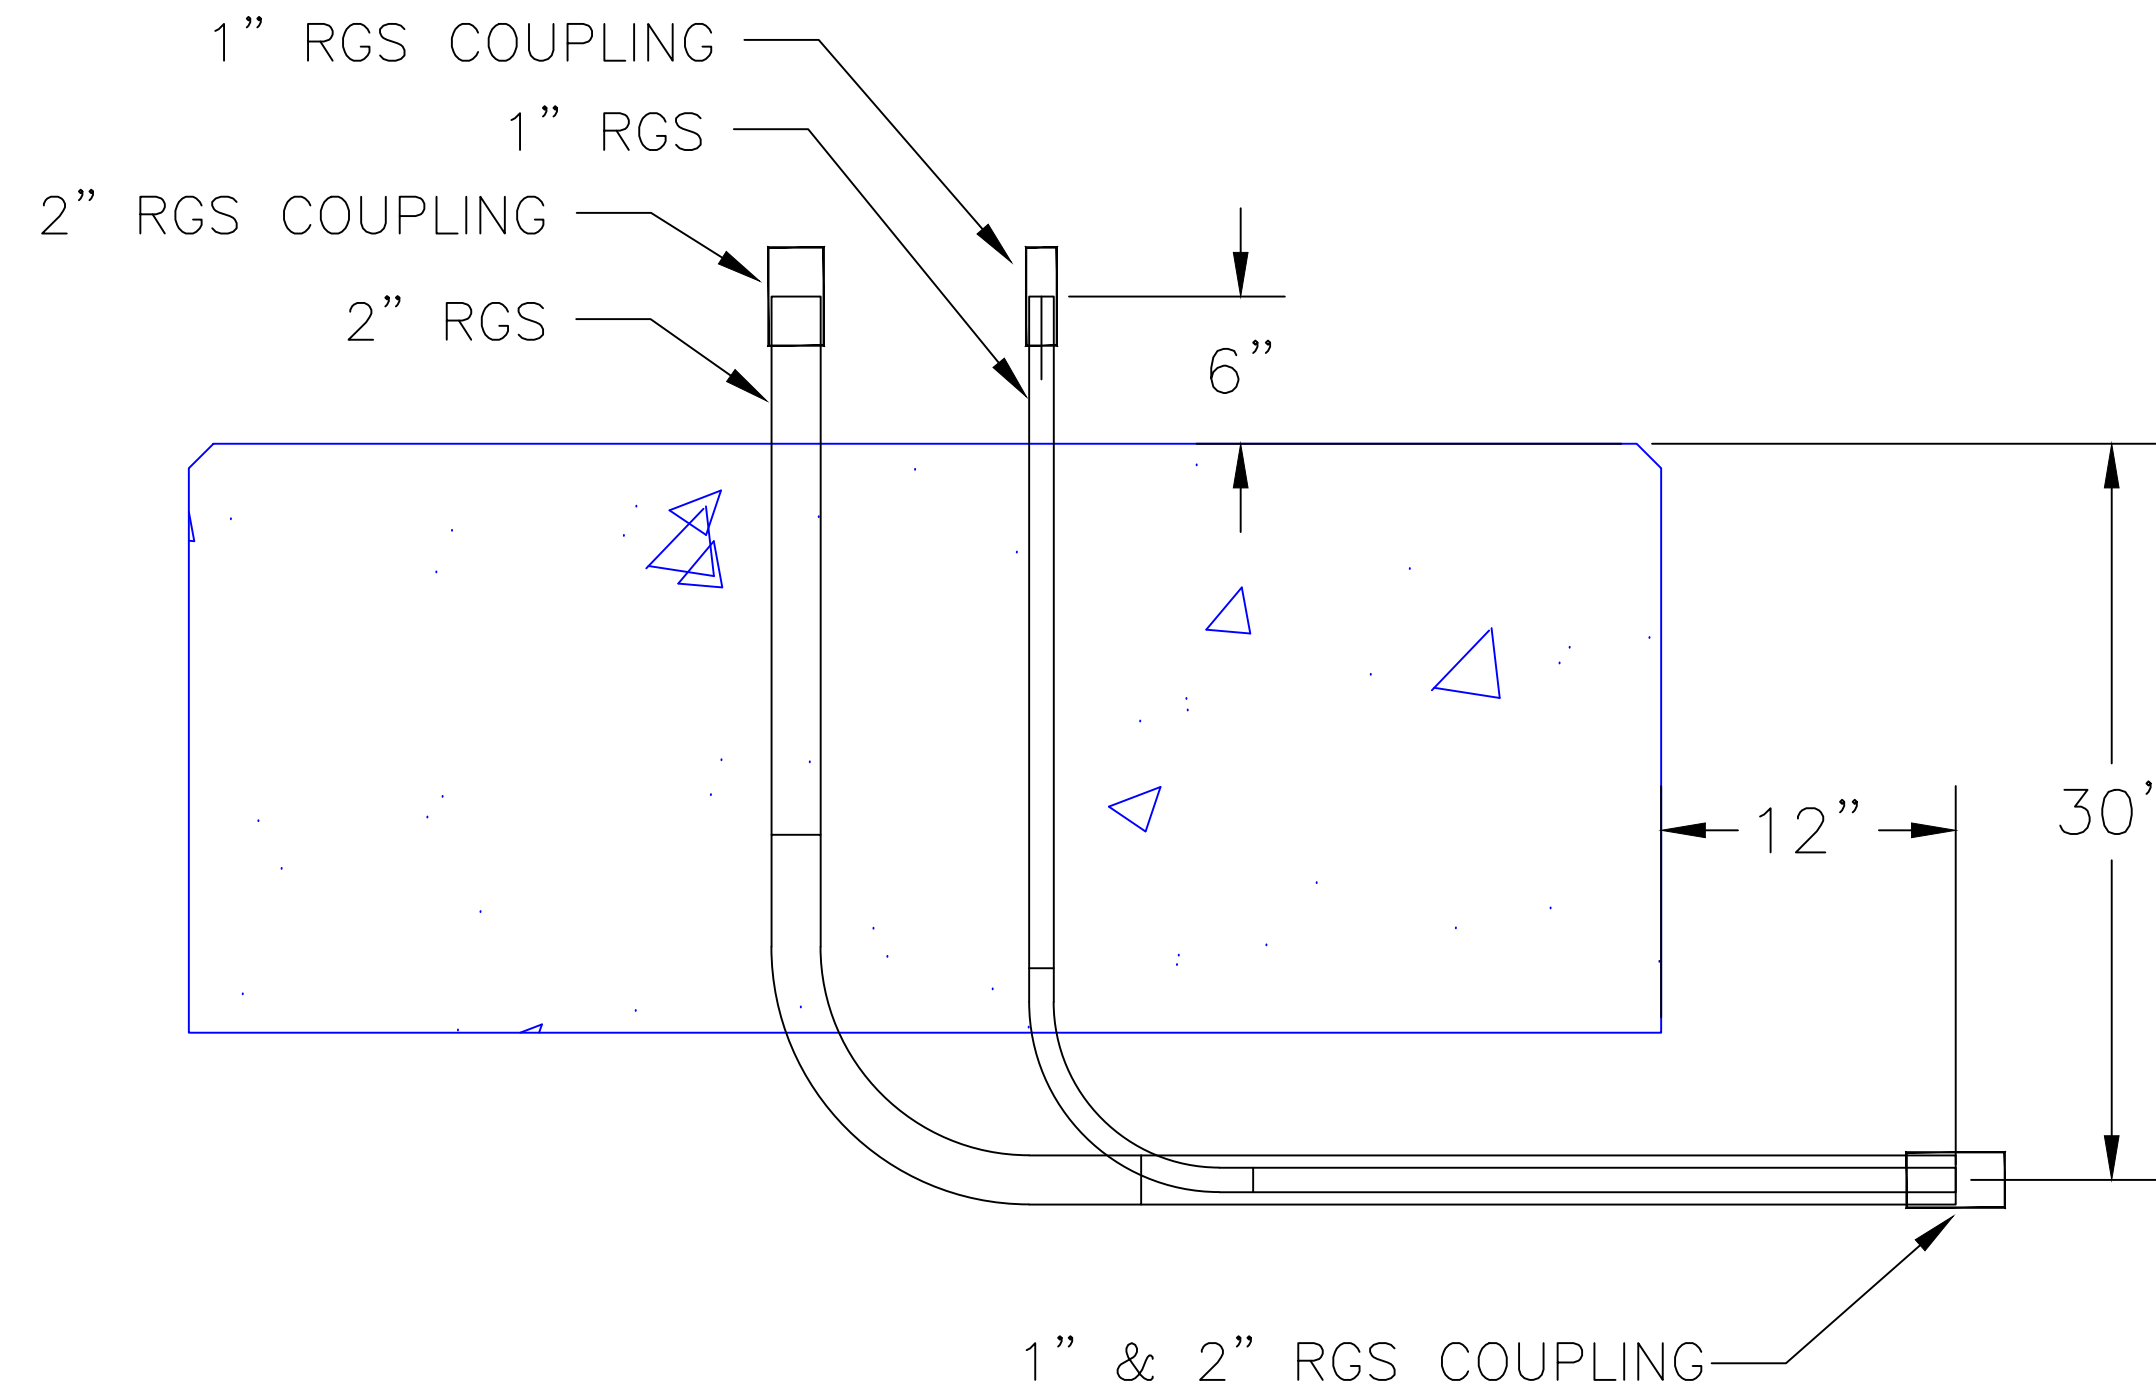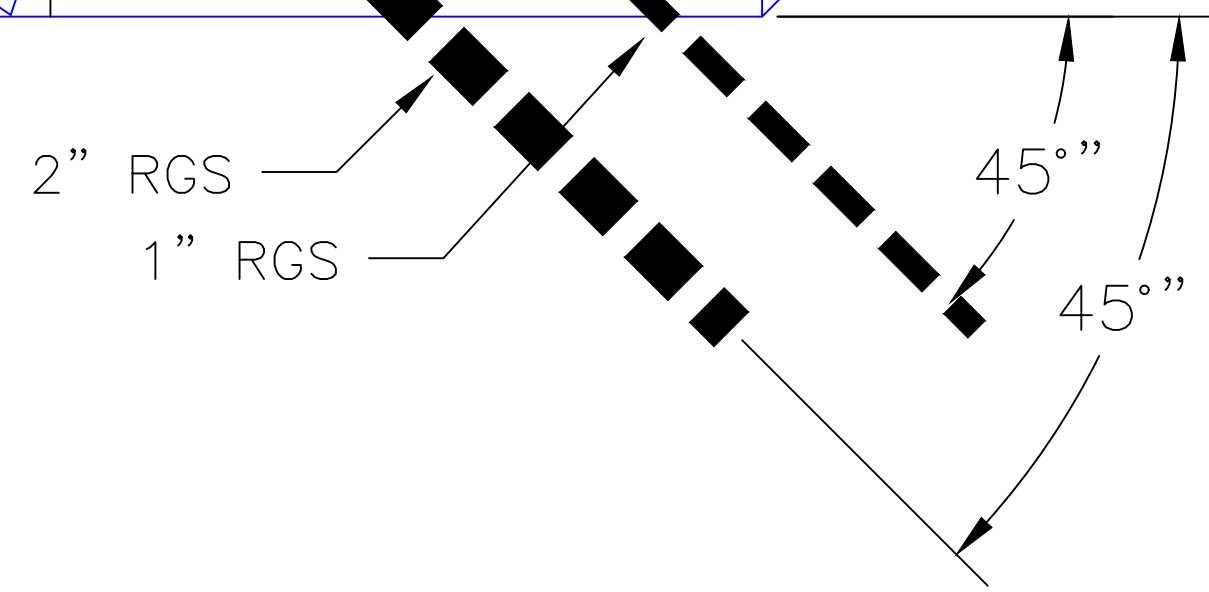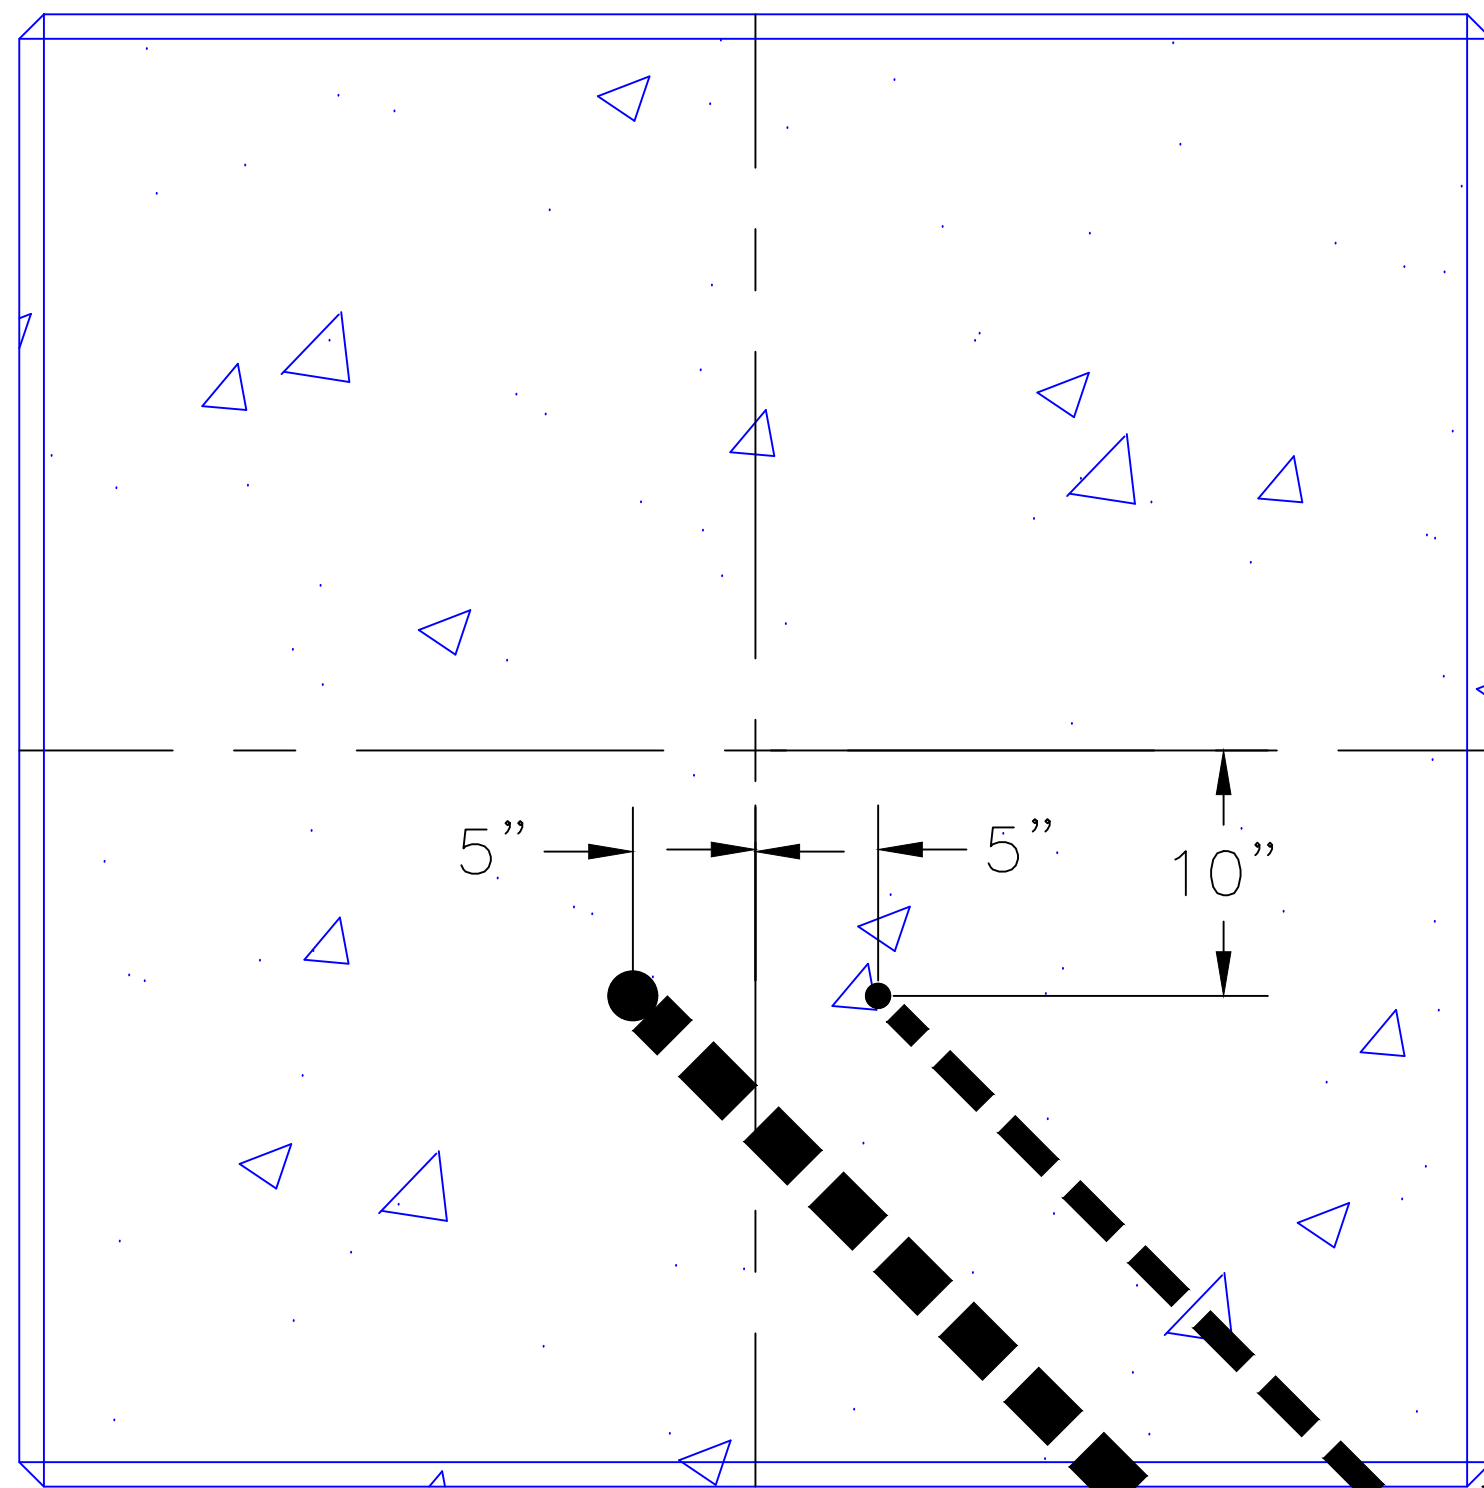

# CONDUIT ORIENTATION B

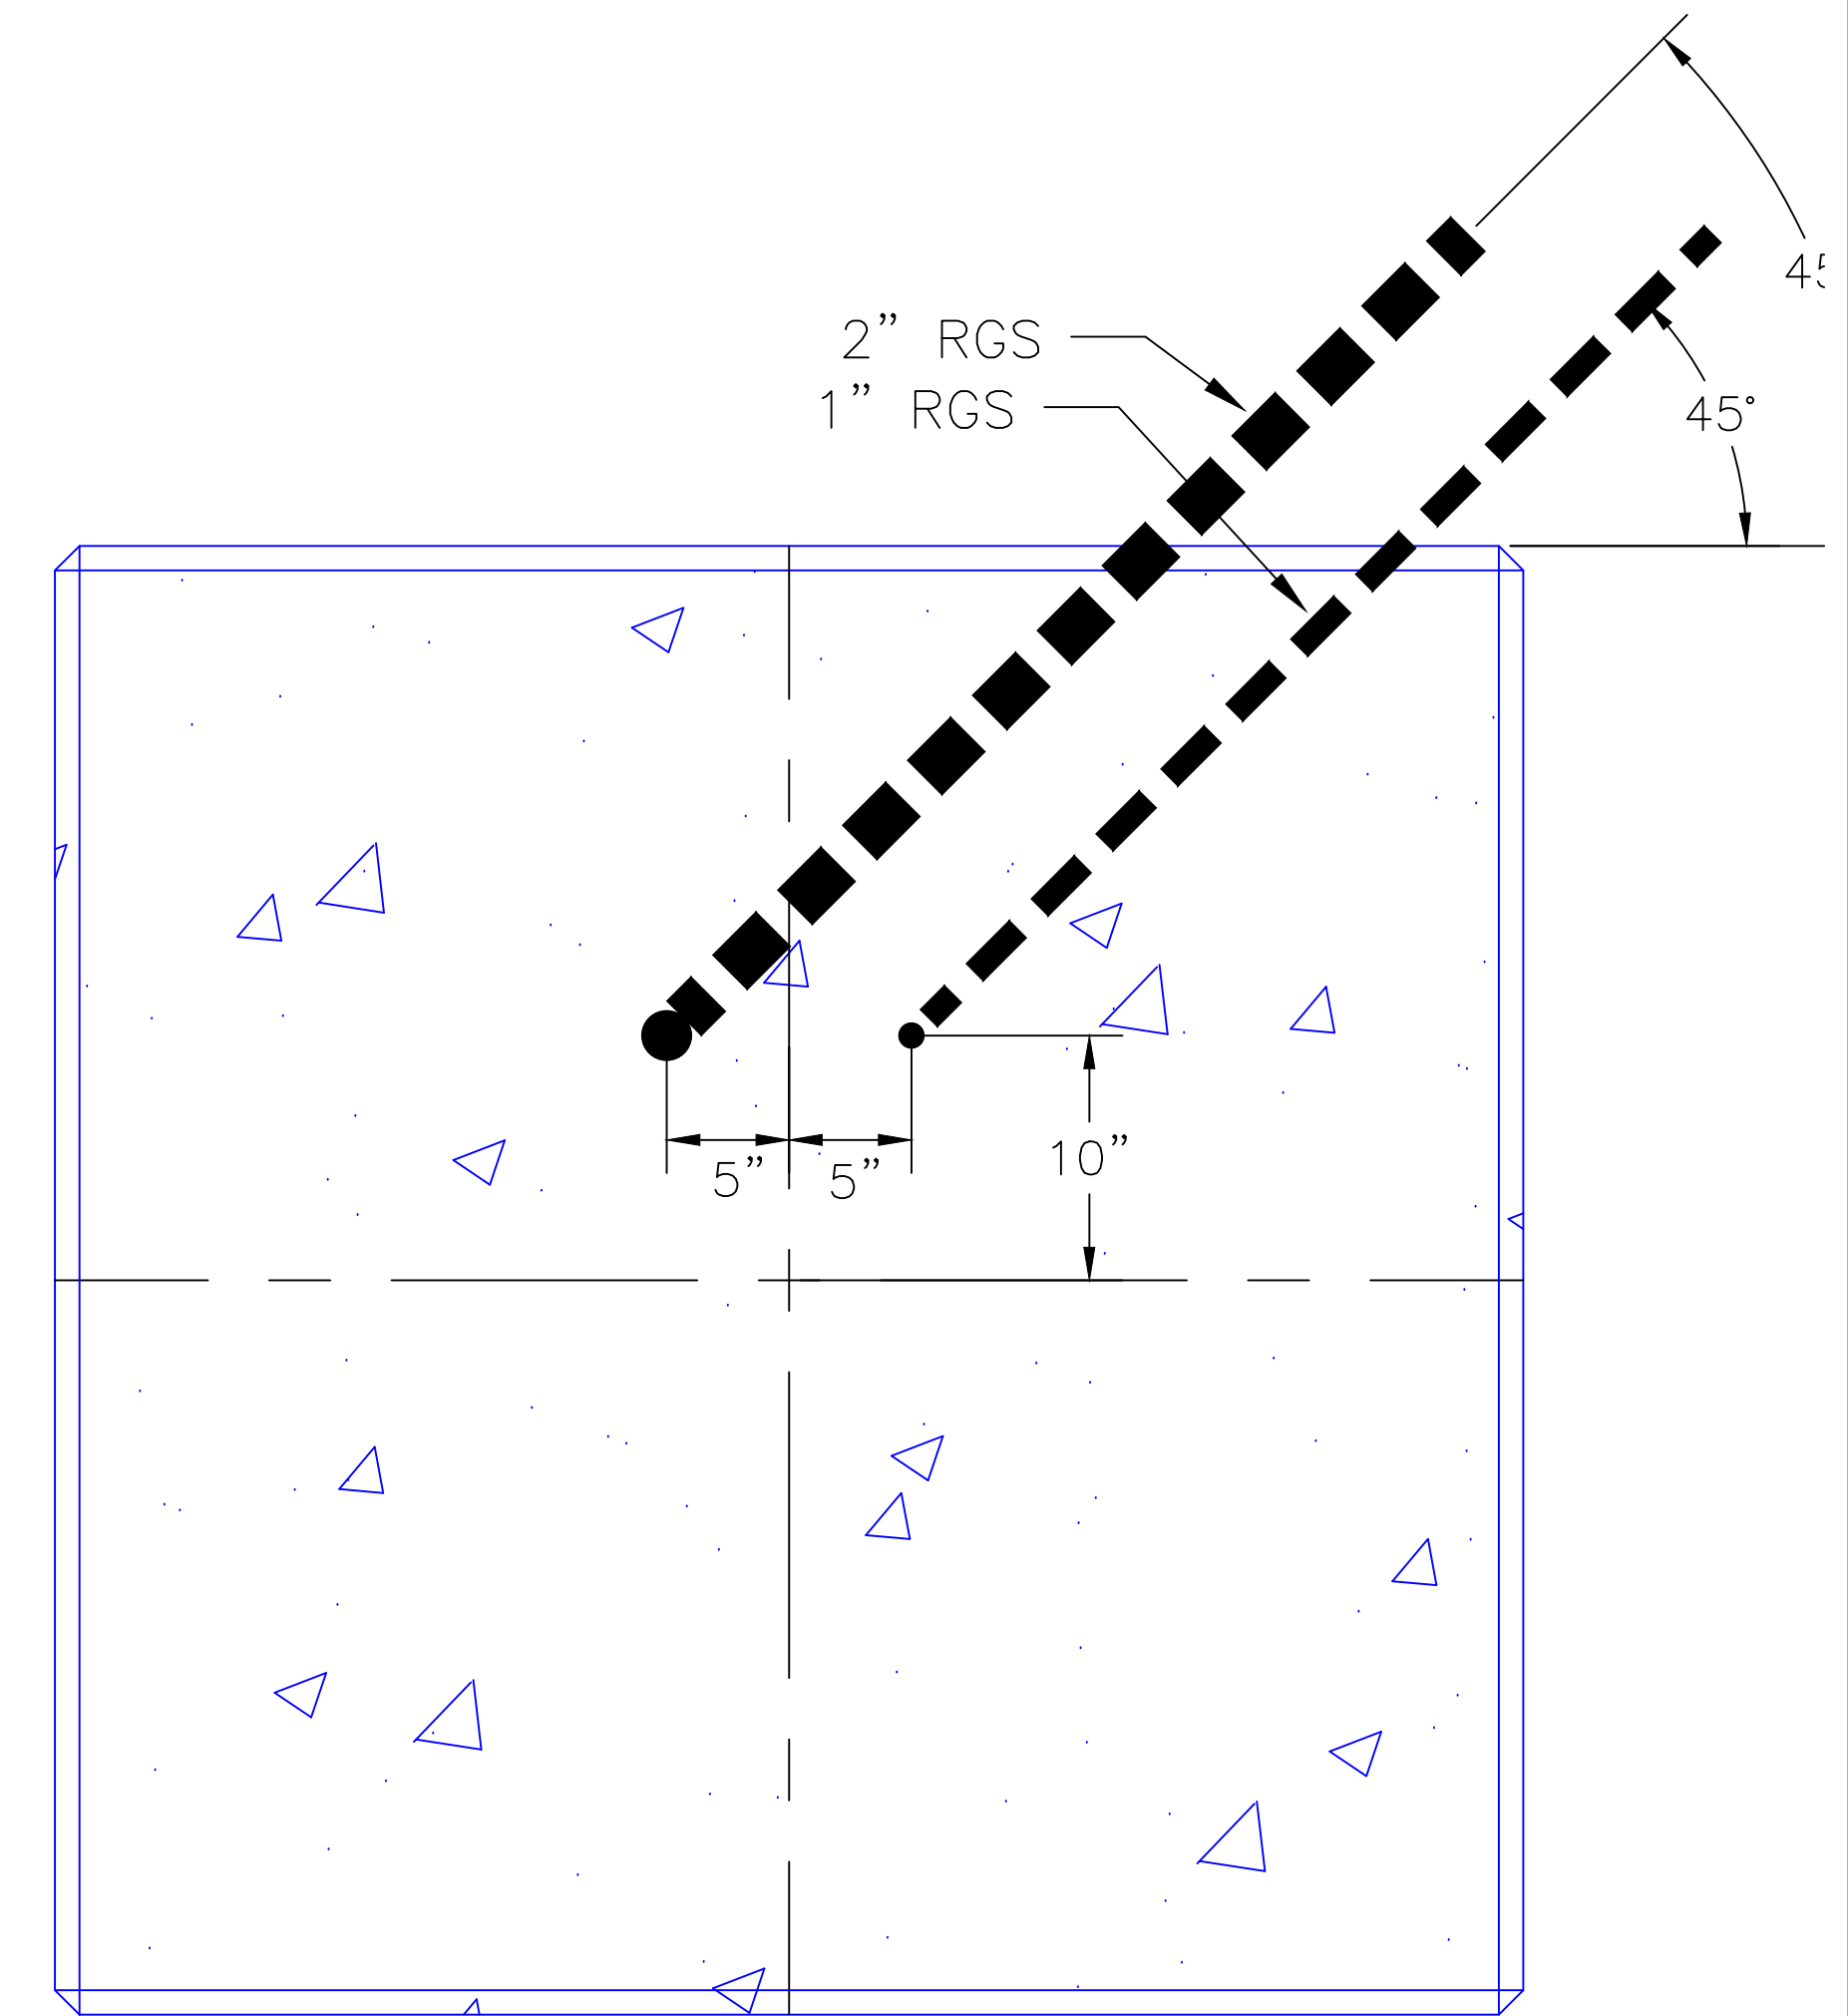

# CONDUIT ORIENTATION B

REV	ISSUED FOR CONSTRUCTION	DATE	DRN	DSGN	CKD	APPD	REFERENCE DRAWINGS
0	ISSUED FOR CONSTRUCTION	1/2021	BENP	BENP	DA	DA	
	REVISIONS	DATE	DRN	DSGN	CKD	APPD	REFERENCE DRAWINGS

DSGN	BENP	1/2021
DRN	BENP	1/2021
CKD	DA	1/2021
SCALE:	N.T.S.	

CLALLAM COUNTY PUD	JOB NUMBER	REV
AIRPORT SUBSTATION	18-0149	△
CIRCUIT BREAKER PADS DETAIL	DRAWING NUMBER	
	E4-4	
	SHT 3 of 3	

