


2" ANGLE IRON FRAME

CUT HOLE AND INSTALL FRAME FRAME PROVIDED BY THE PUD


1/4" X 1/2" HEX HEAD SS BOLT  
1/4" X 9" HEX HEAD SS BOLT

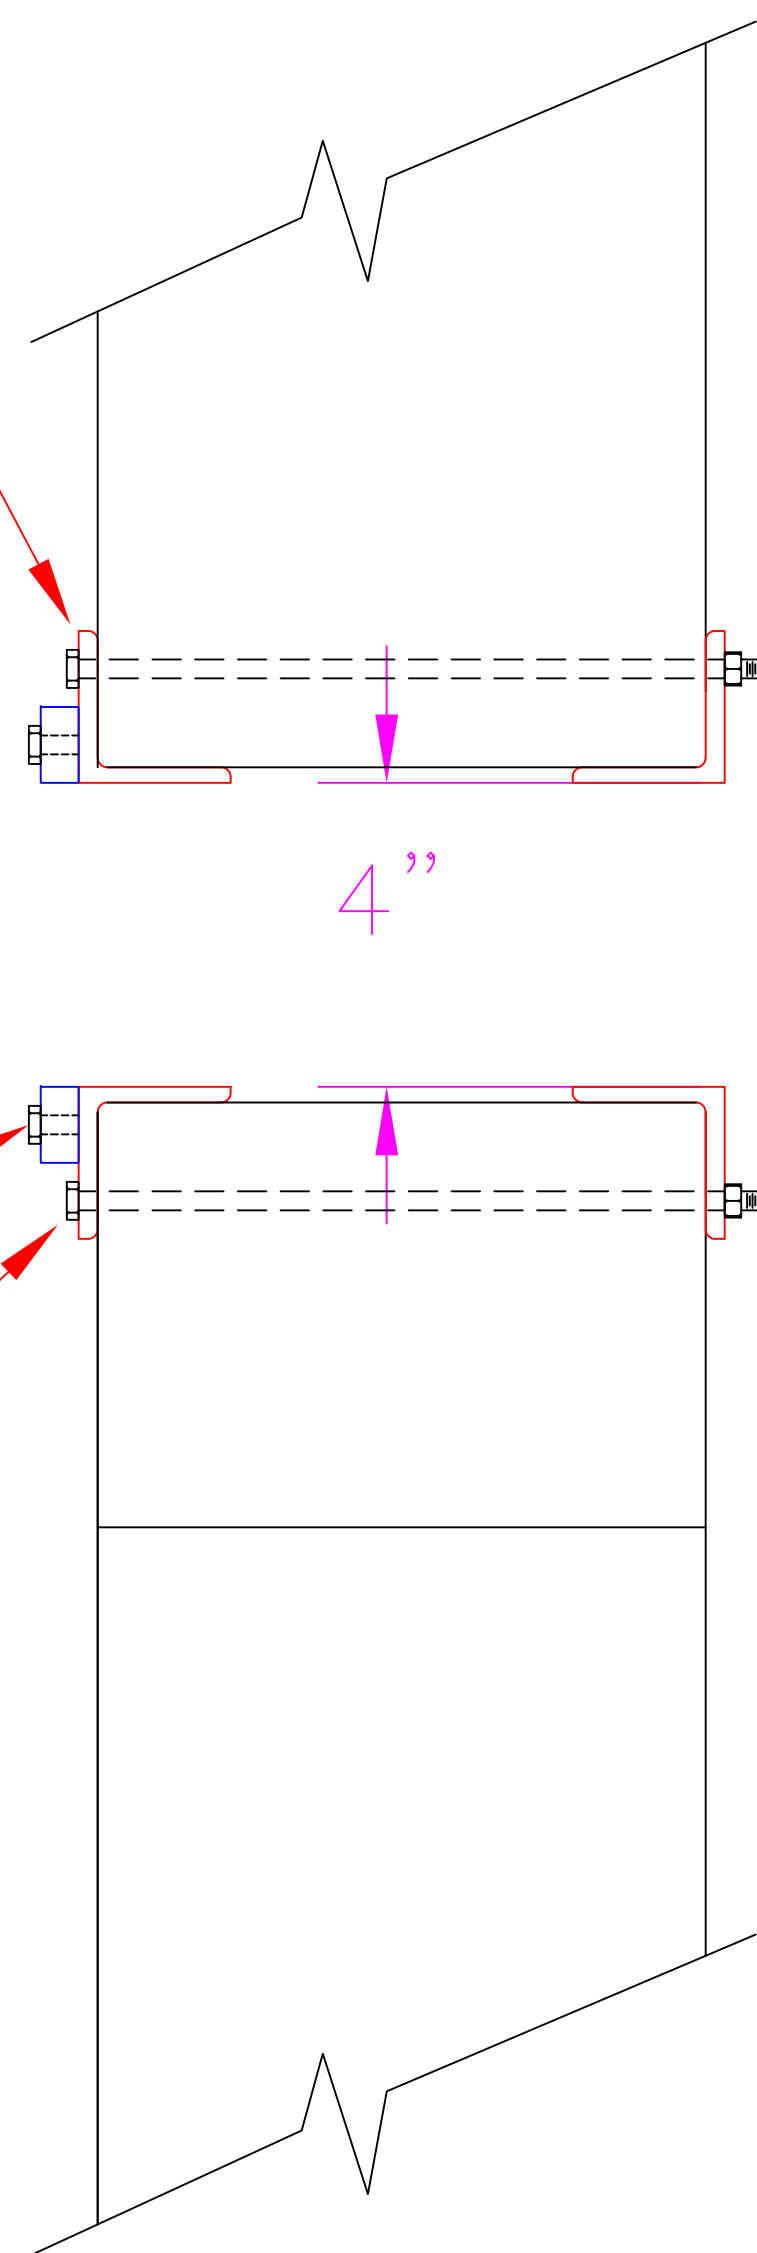

CONTROL HOUSE CONDUIT ENTRY  
WEST WALL

Exhibit F	0	ISSUED FOR CONSTRUCTION	2/28/20	BENP	BENP	DA	DA											
	REV	REVISIONS	DATE	DRN	DSCN	CKD	APPD	REFERENCE DRAWINGS										

DSGN	BENP	5/2019
DRN	BENP	5/2019
CKD	DA	5/2019
SCALE: AS NOTED		
FOR 22x34 DWG ONLY		

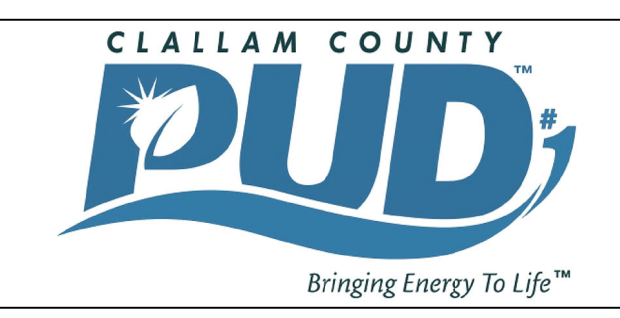

CLALLAM COUNTY PUD	JOB NUMBER	REV
AIRPORT SUBSTATION	18-0149	0
CONTROL HOUSE MODIFICATIONS & WIREWAY INSTALLATION	DRAWING NUMBER	E6-2