

- SCOPE:**
1. TRENCH TO THE GENERAL LOCATIONS AND DEPTH SHOWN HERE.
 2. PUD CREWS WILL INSTALL NEW CONDUIT
 3. BACKFILL OF TRENCHING AFTER CONDUIT INSTALLATION
 4. RESTORE TO CLEAN SUBSTATION ROCK
 5. TRENCH WIDTH'S SHOWN ARE MINIMUM

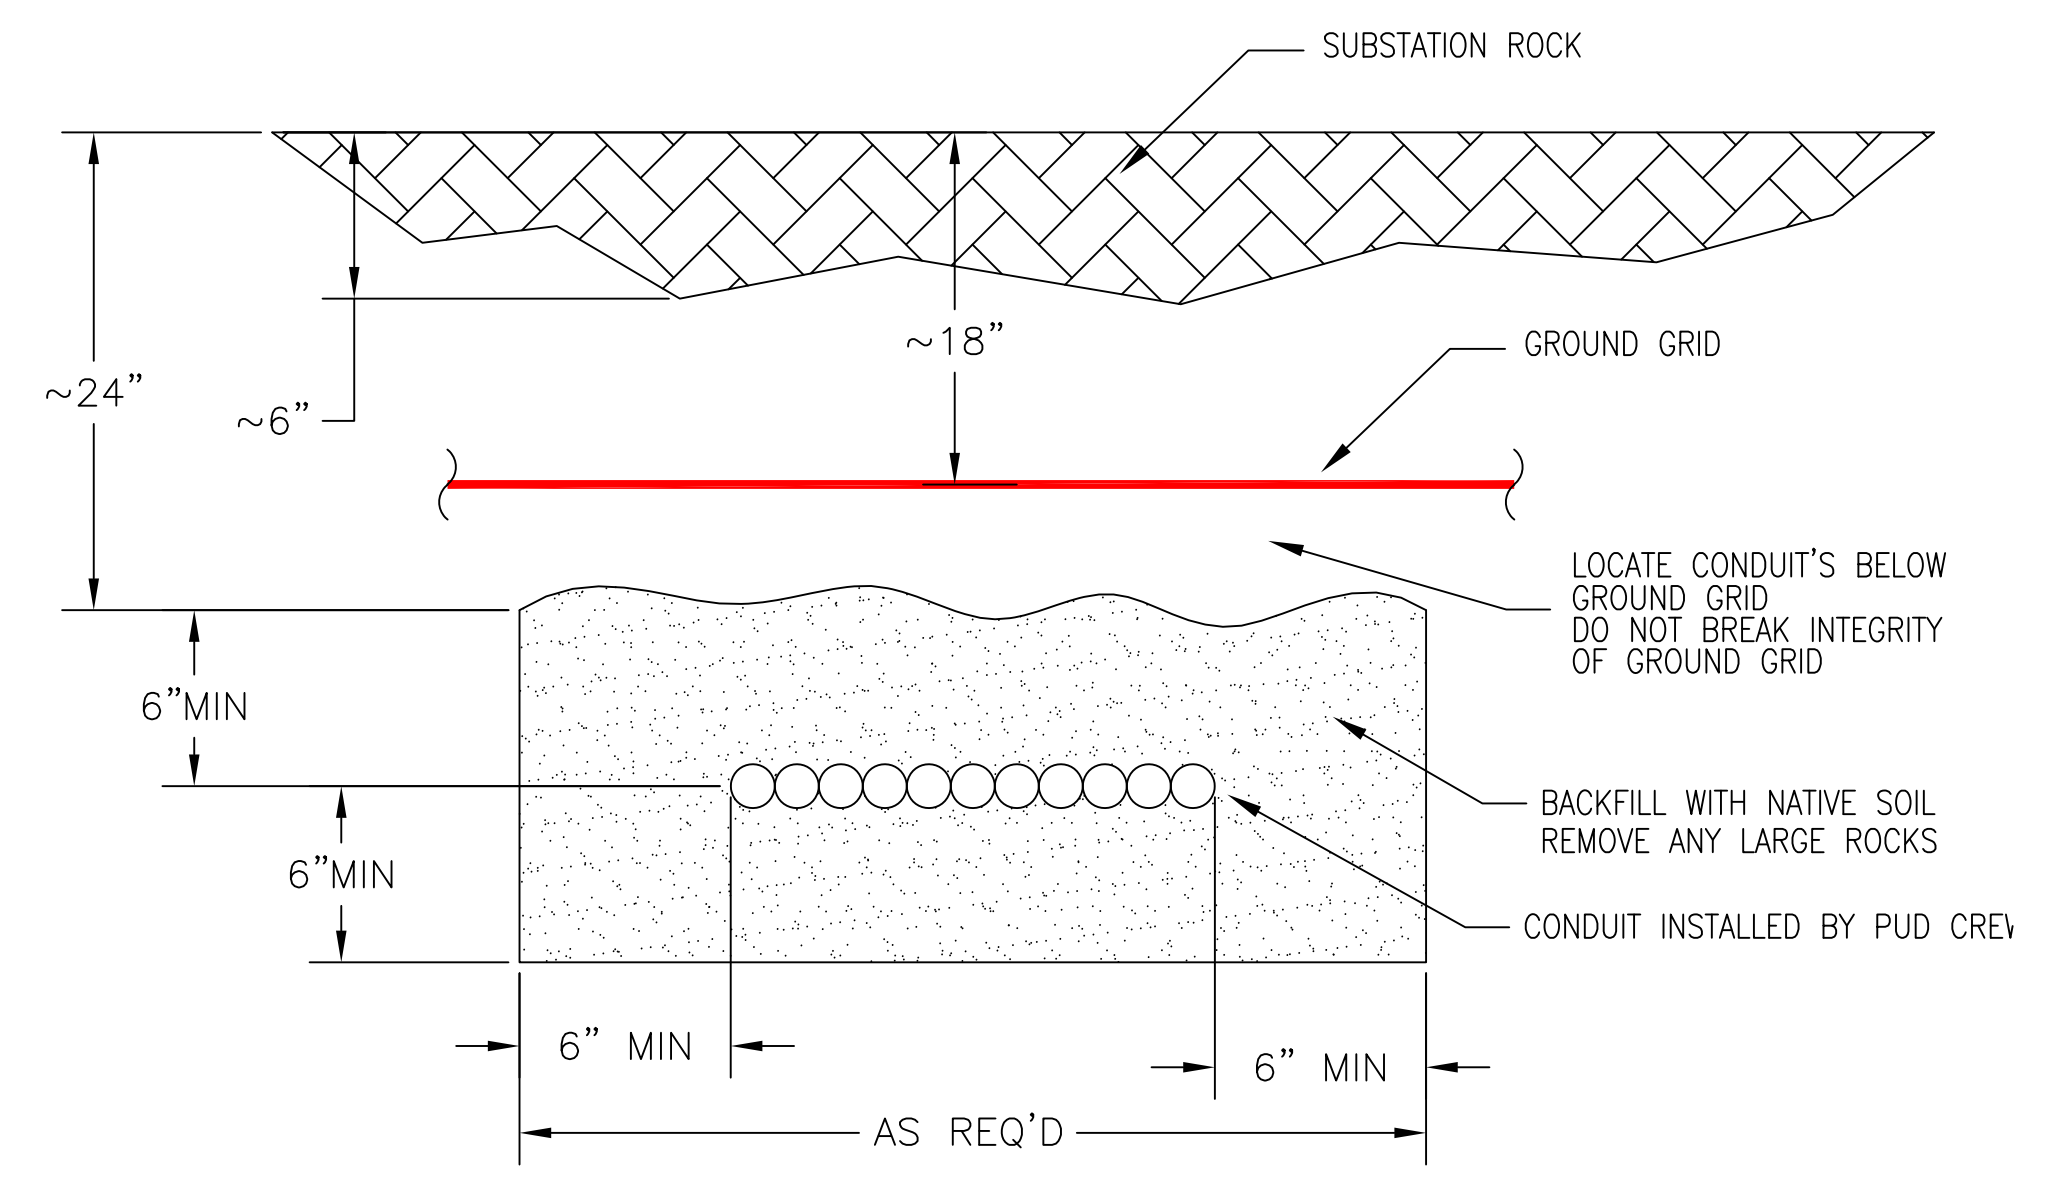


Exhibit G	0	ISSUED FOR CONSTRUCTION	1/15/21	BENP	BENP	DA	DA			DSGN	BENP	1/2021		CLALLAM COUNTY PUD	AIRPORT SUBSTATION	JOB NUMBER	REV
	REV	REVISIONS	DATE	DRN	DSCN	CKD	APPD	REFERENCE DRAWINGS	SCALE:	1" = 50'	18-0149	△				DRAWING NUMBER	