


STRUCTURE #111200

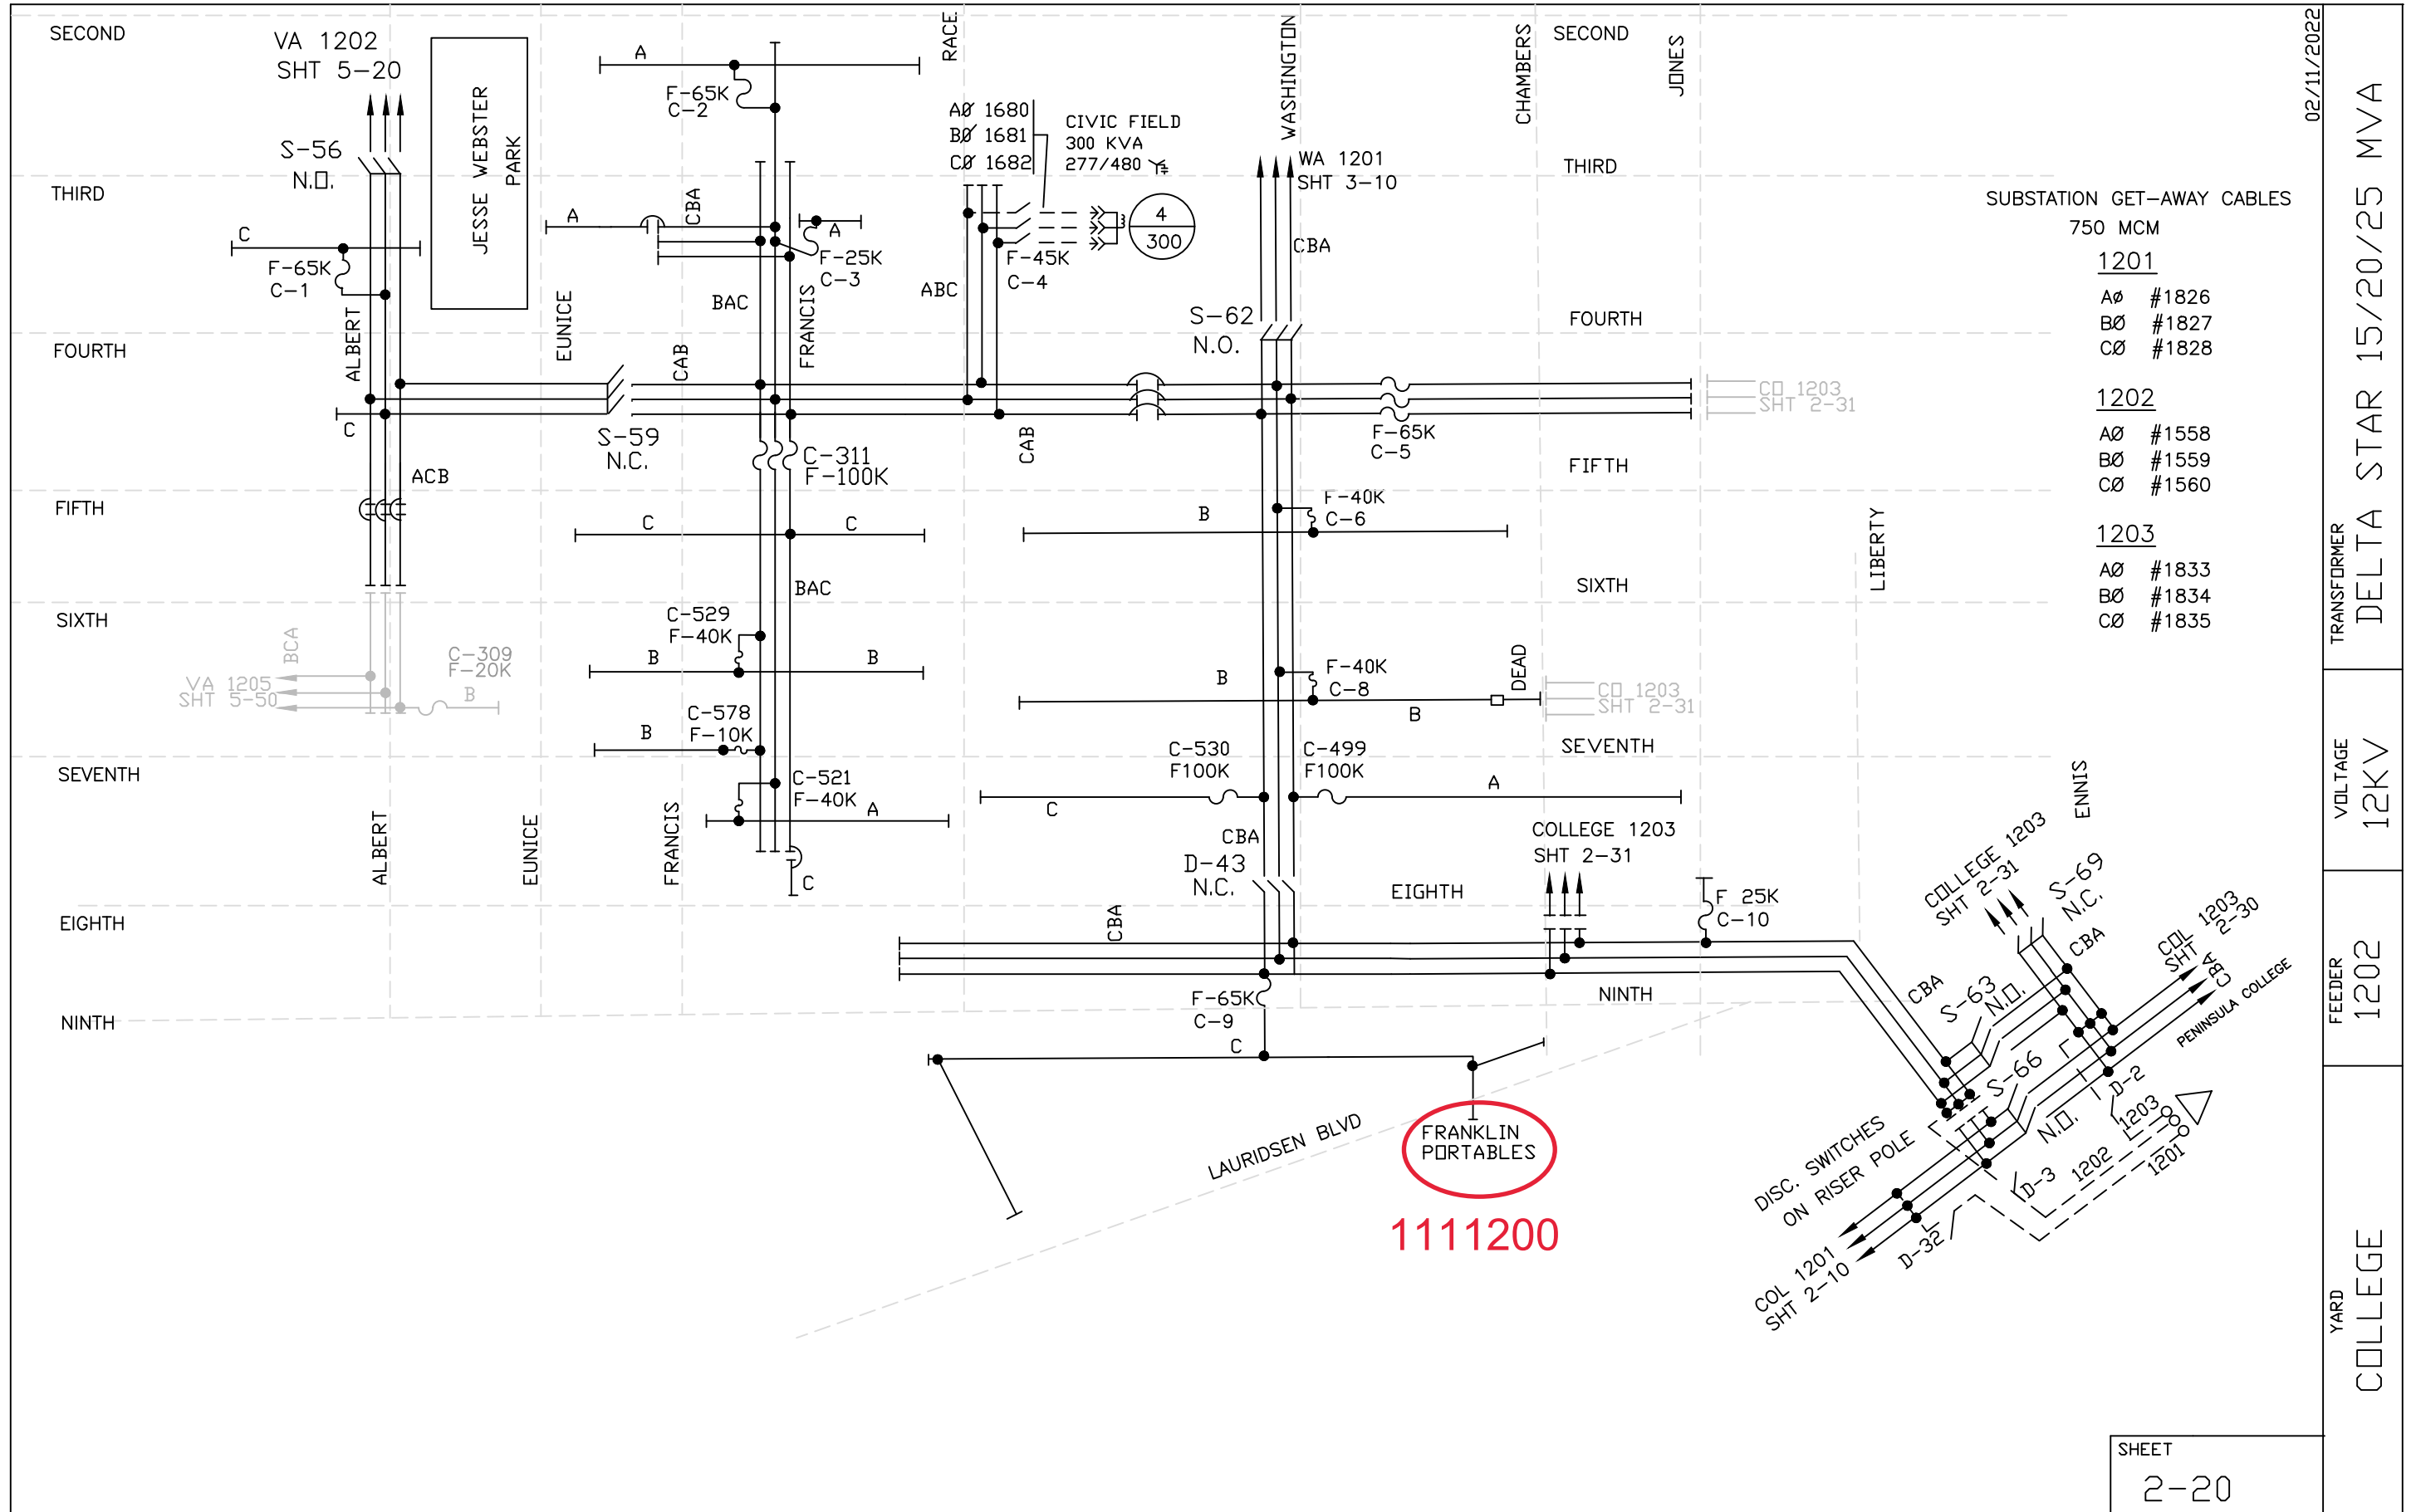

02/11/2022

TRANSFORMER
 DELTA STAR 15/20/25 MVA

VOLTAGE
 12KV

FEEDER
 1202

YARD
 COLLEGE

SUBSTATION GET-AWAY CABLES
750 MCM

<u>1201</u>	
AØ	#1826
BØ	#1827
CØ	#1828
<u>1202</u>	
AØ	#1558
BØ	#1559
CØ	#1560
<u>1203</u>	
AØ	#1833
BØ	#1834
CØ	#1835

SHEET
2-20